

SOUTH ACCESS ROAD / HIGHWAY O

LOADING DOCK
LOADING DOCK


SOUTH BUILDING
48,034 SF FOOTPRINT

NORTH BUILDING
15,400 SF FOOTPRINT

282 PARKING

20 17 39 41 42 44 24

SOUTHRIDGE MONUMENT SIGN

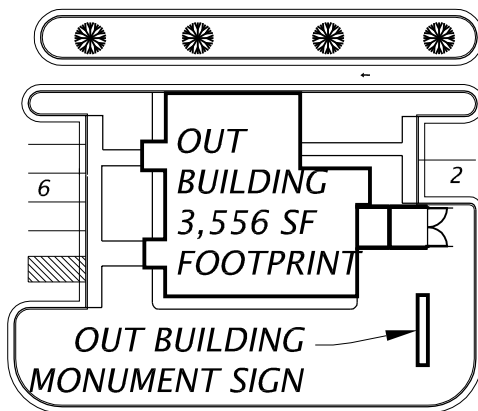

FRONTAGE ROAD

SOUTH MAIN STREET

STEVE CREVISTON
ARCHITECT


S7182 Norrish Road, Eau Claire, WI 54701
PH: 715-838-8988, CELL: 715-577-1632
stevecreviston@hotmail.com

0 30' 60' 120'




SCALE: 1" = 60'-0"



SOUTHRIDGE CENTER
SITE PLAN
RICE LAKE, WI

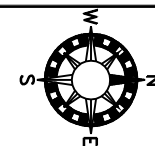

REVISIONS	A1
	11x17 PAPER
DATE:	2-23-16
JOB #:	
DRAWN BY:	SGC

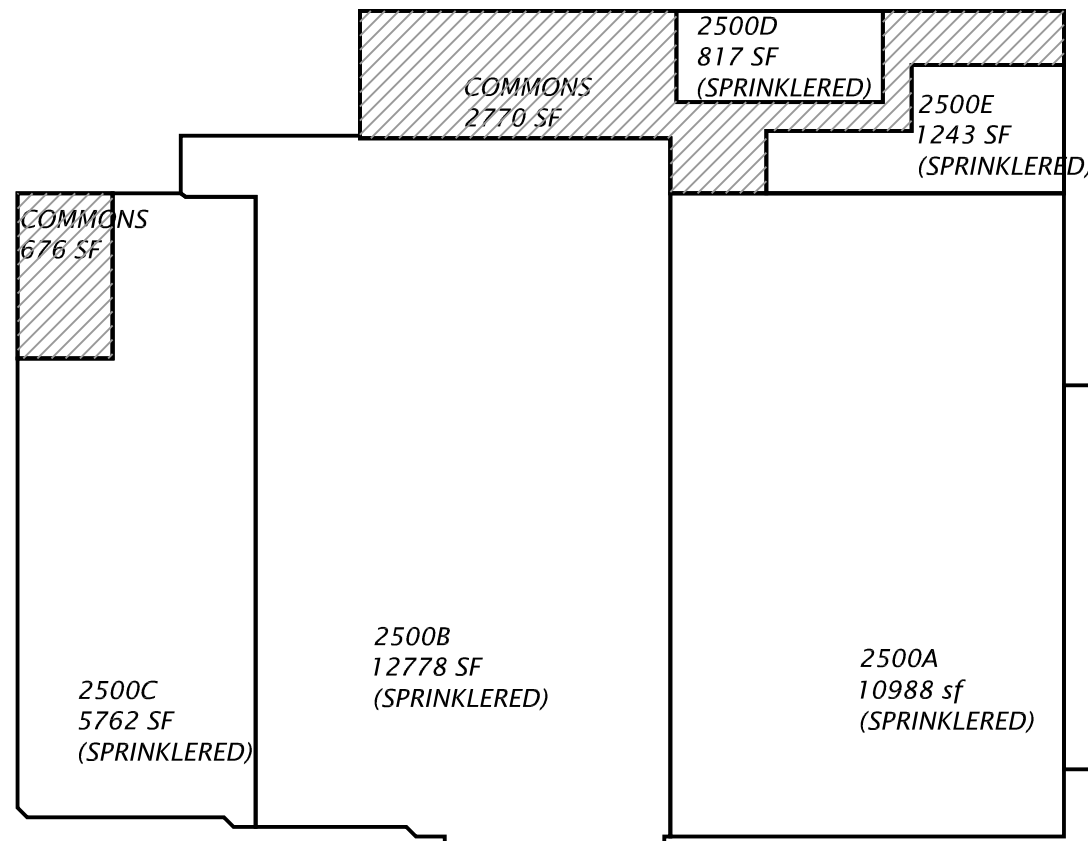


SOUTH BUILDING

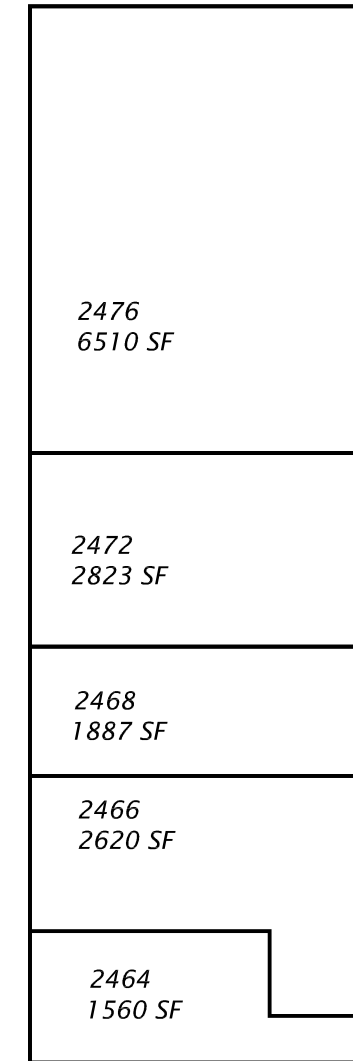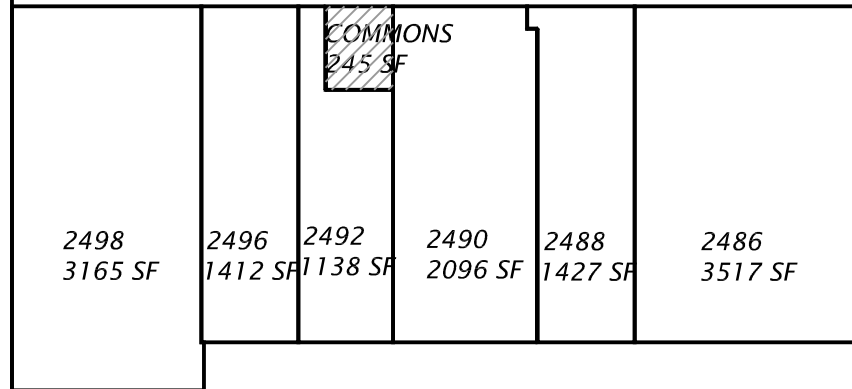



NORTH BUILDING

BUILDING	LEASE SF	COMMONS	FOOTPRINT
OUT BUILDING	3,469	87	3,556
NORTH BUILDING	15,400	--	15,400
SOUTH BUILDING	44,343	3,691	48,034
TOTALS	63,212	3,778	66,990

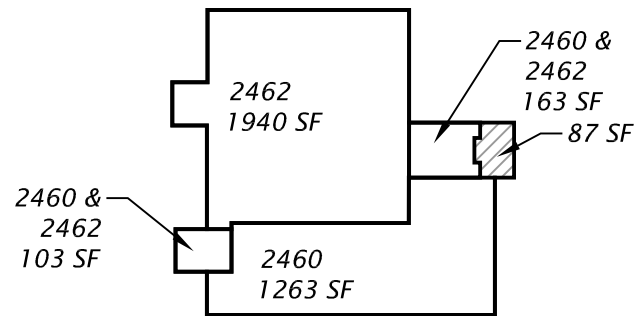

OUT BUILDING

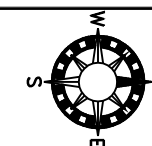


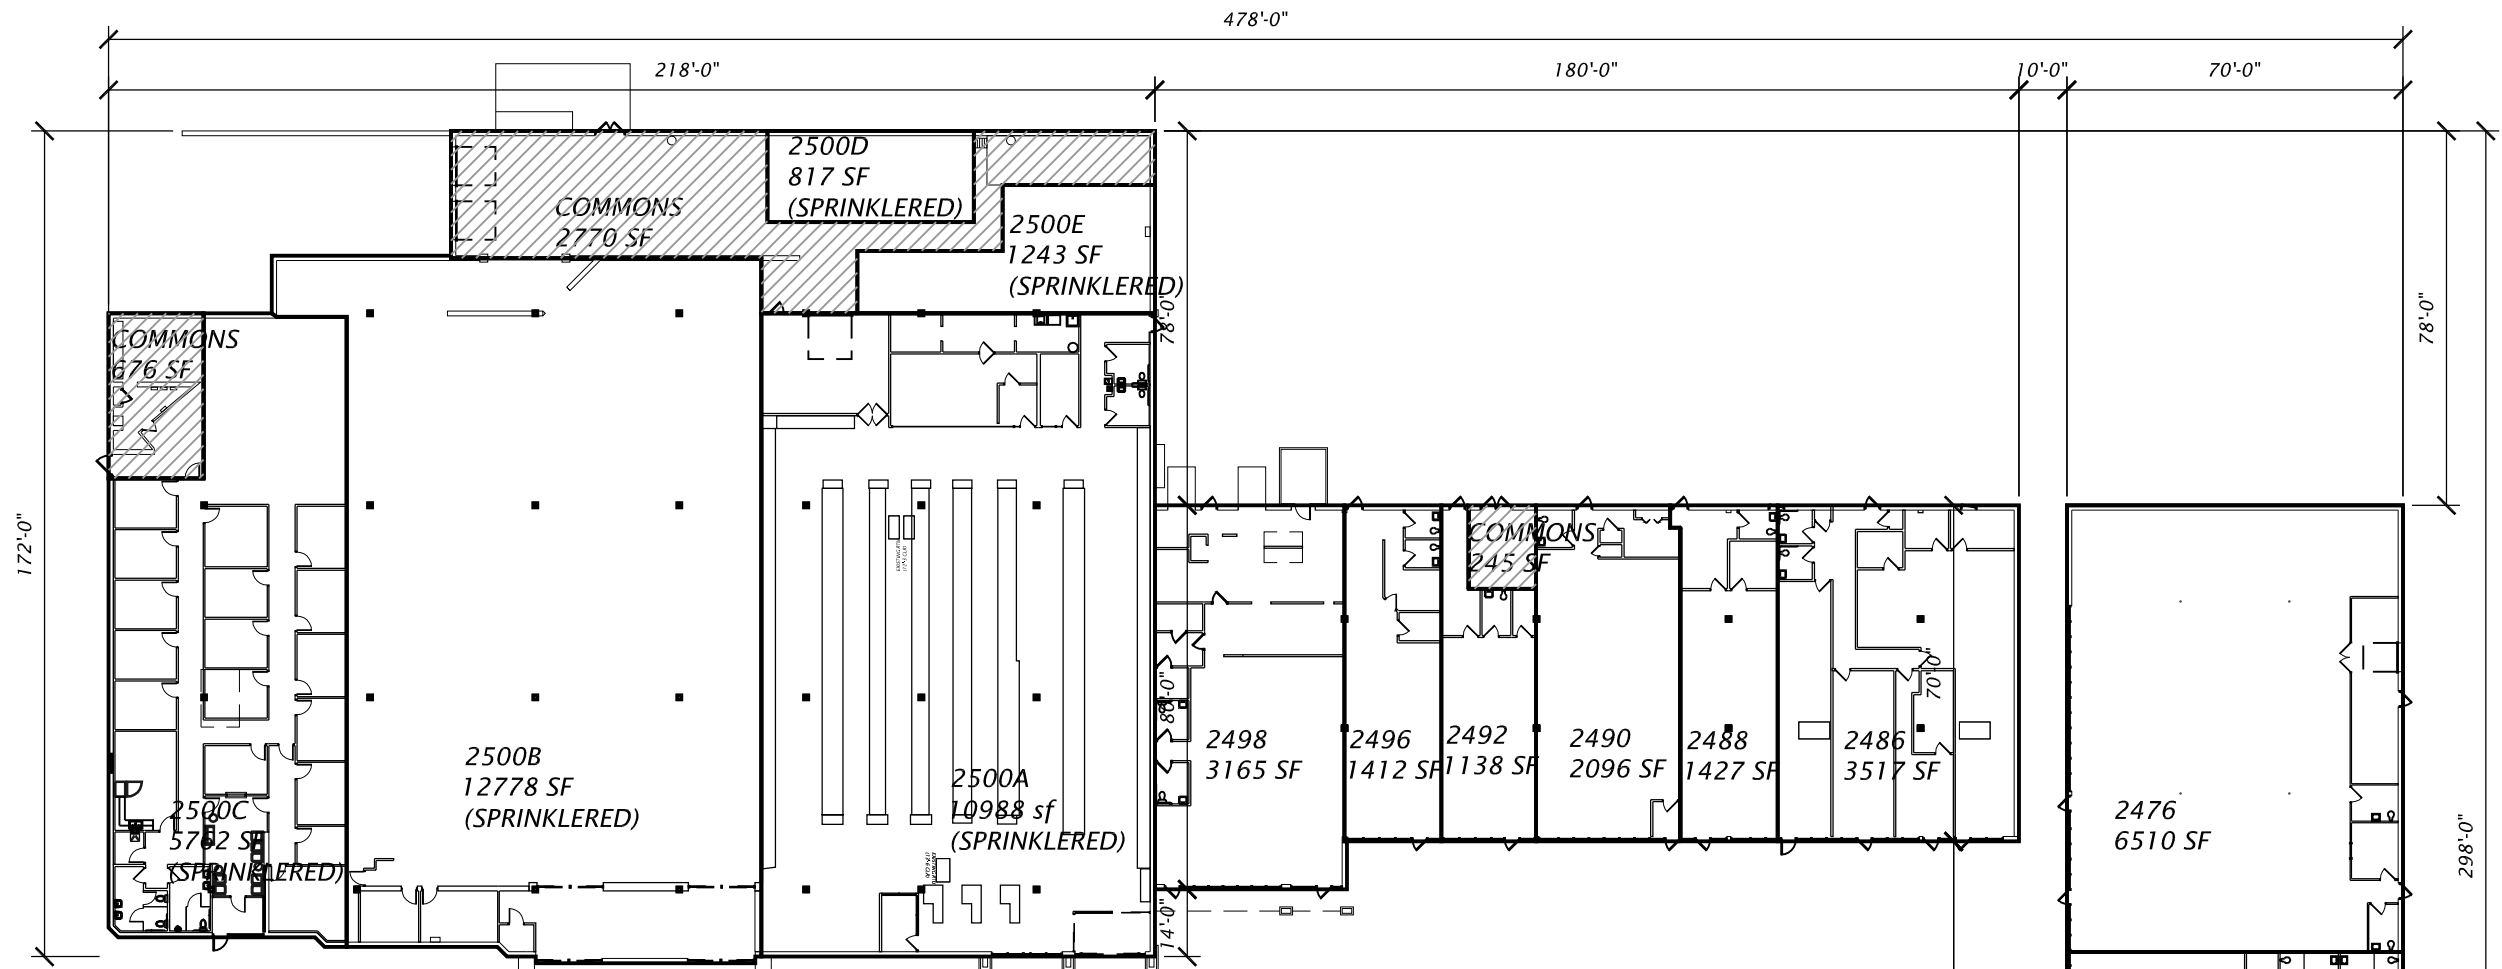


SOUTH BUILDING

BUILDING	LEASE SF	COMMONS	FOOTPRINT
OUT BUILDING	3,469	87	3,556
NORTH BUILDING	15,400	--	15,400
SOUTH BUILDING	44,343	3,691	48,034
TOTALS	63,212	3,778	66,990


EXISTING BUILDING IS TYPE IIIB CONSTRUCTION

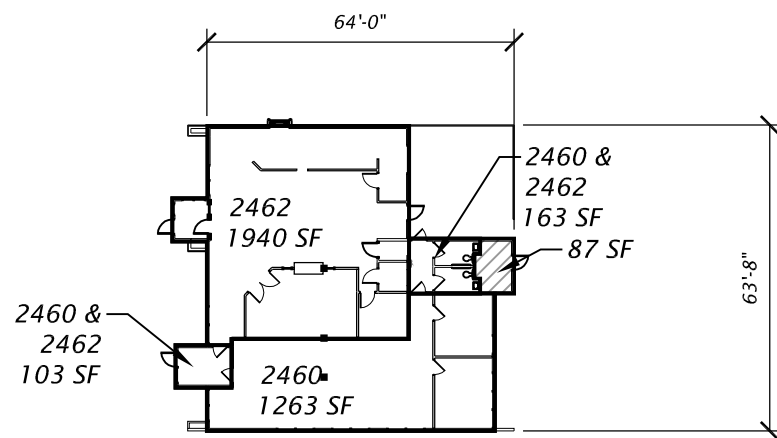


OUT BUILDING

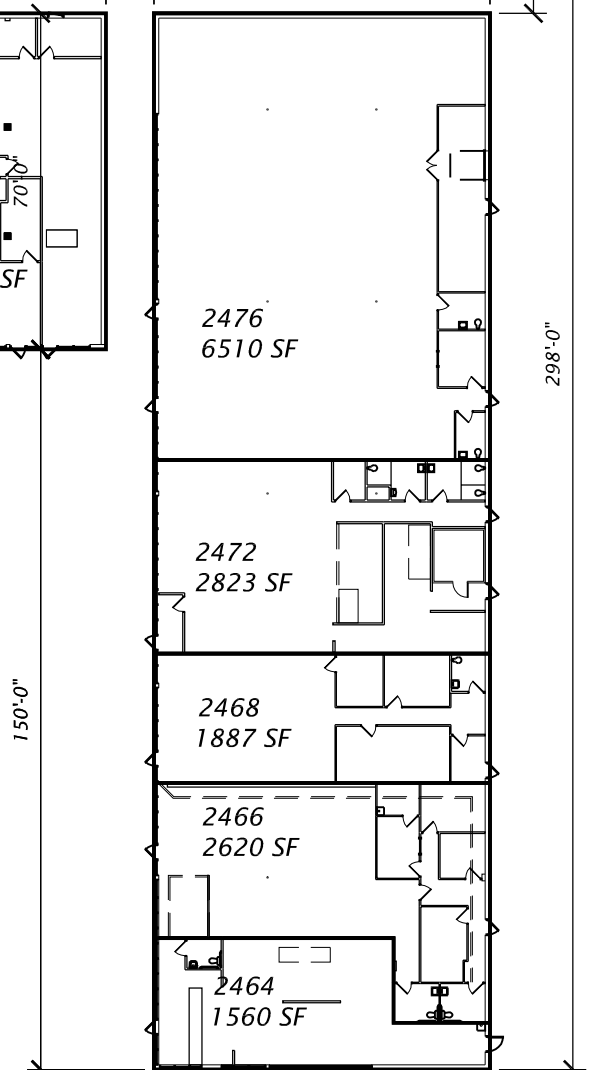


NORTH BUILDING

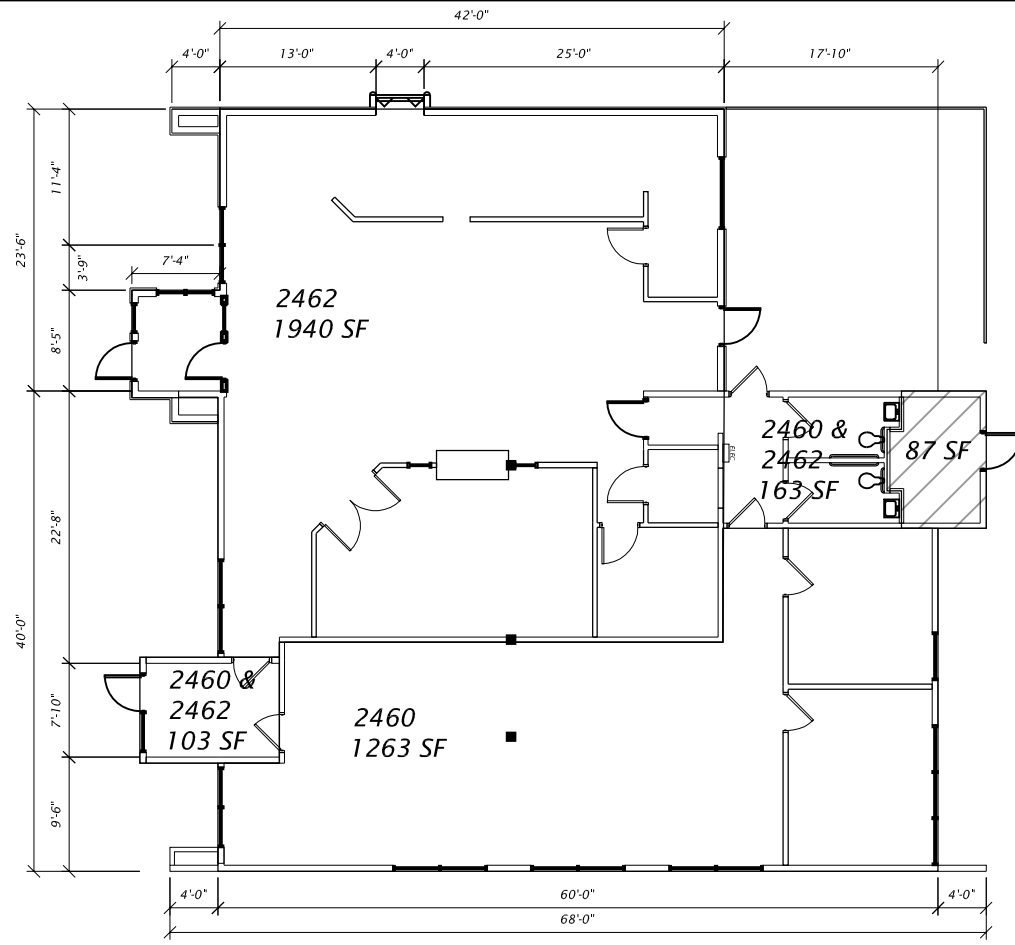

OUT BUILDING

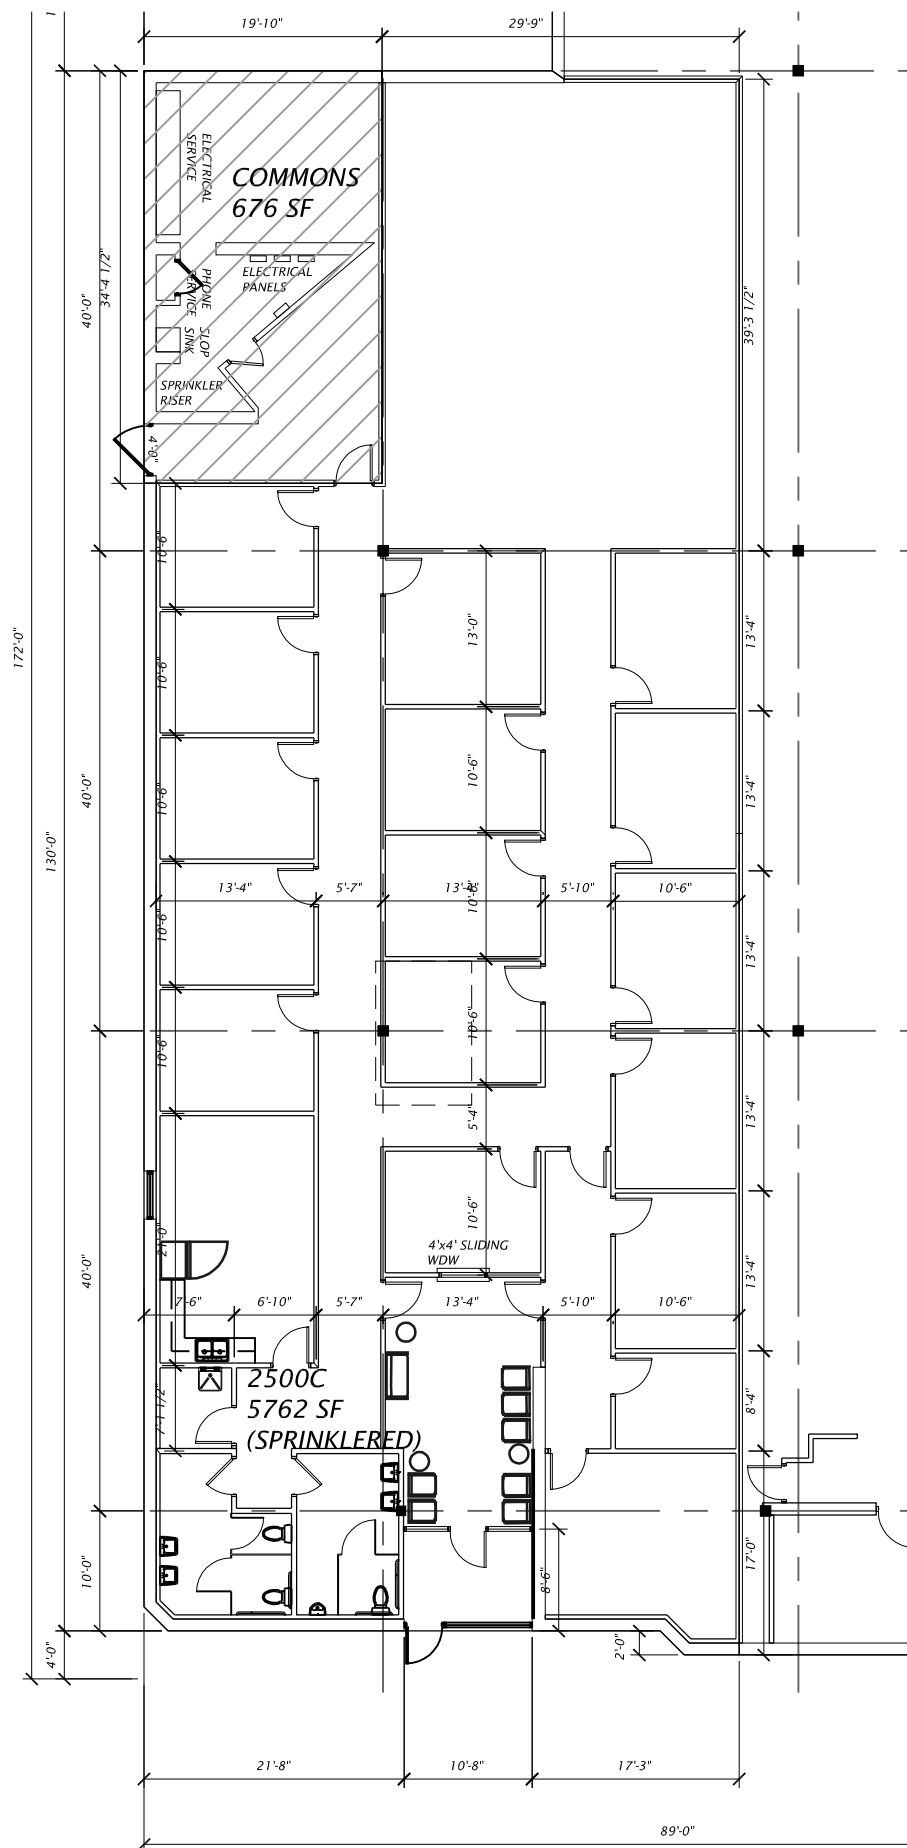


SUITE 2500C

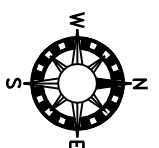

STEVE CREVISTON
ARCHITECT


57182 Norrish Road, Eau Claire, WI 54701
PH: 715-838-8988, CELL: 715-577-1632
stevecreviston@hotmail.com

 

SCALE: 1/16" = 1'-0"

SOUTHRIDGE CENTER
SUITE 2500C & OUT BUILDING
RICE LAKE, WI

REVISIONS	1
	11x17 PAPER
	DATE: 2-23-16
	JOB #:
	DRAWN BY: SGC

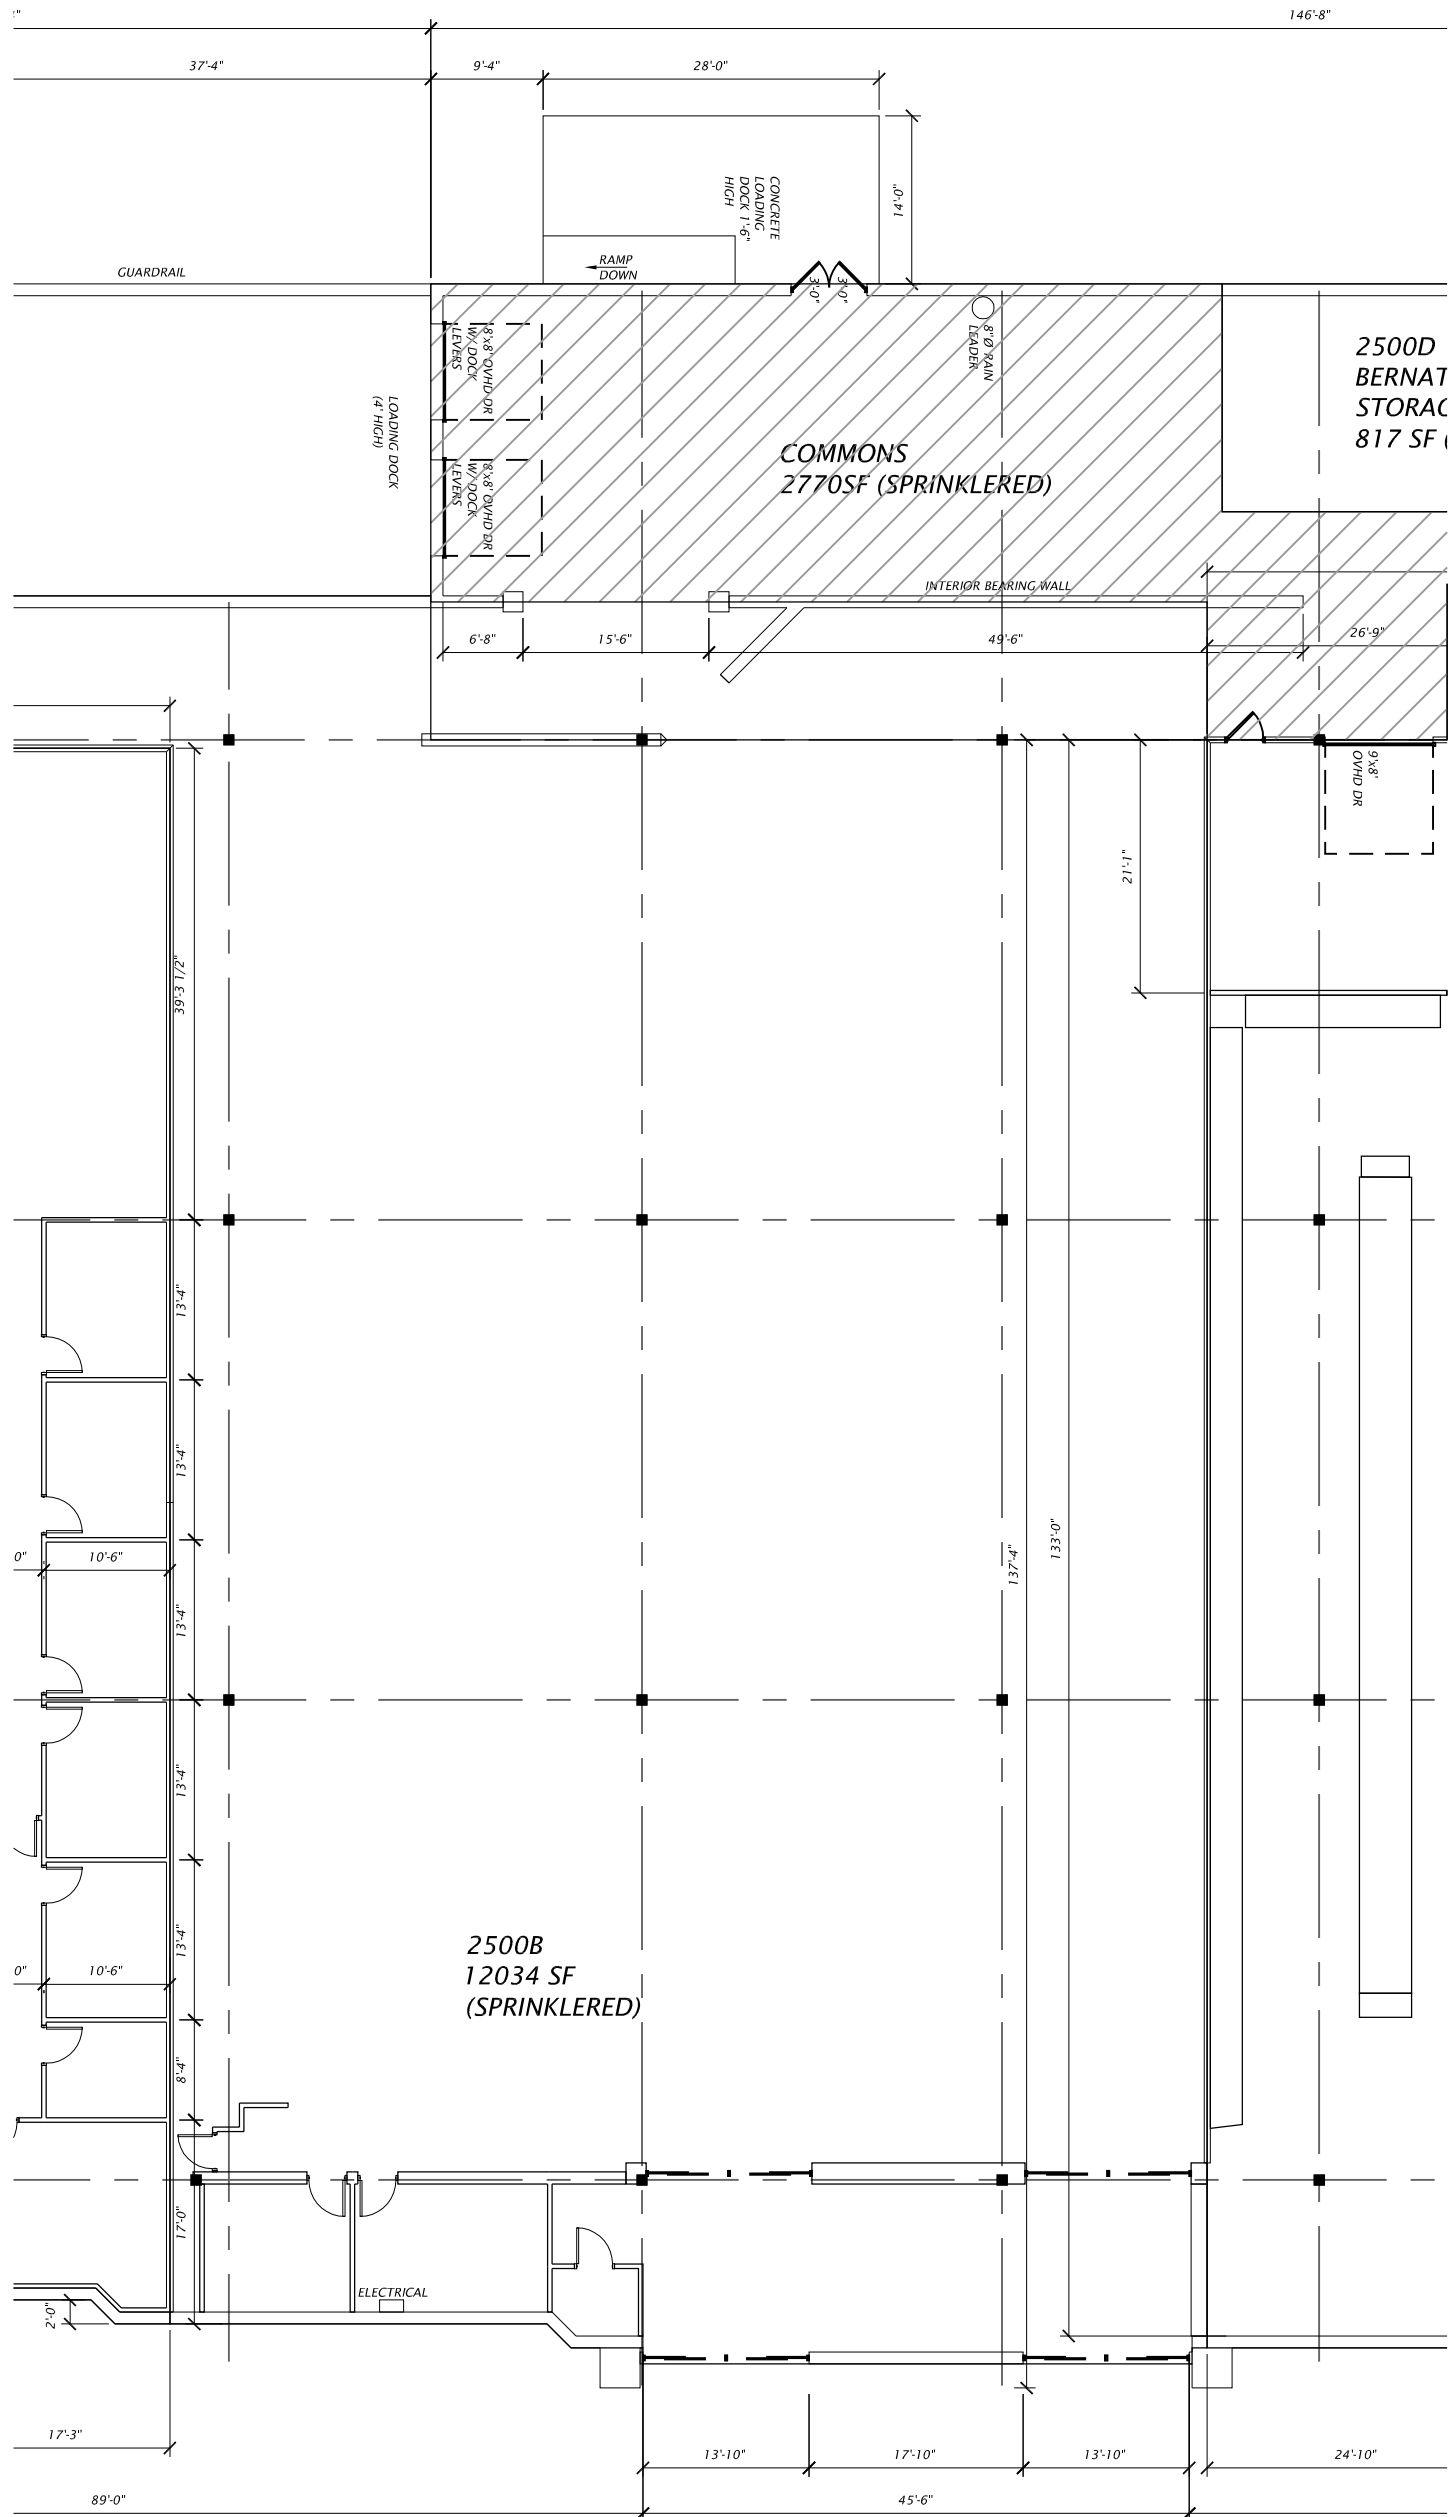

STEVE CREVISTON
ARCHITECT

S7182 Norrish Road, Eau Claire, WI 54701
PH: 715-838-8988, CELL: 715-577-1632
stevecreviston@hotmail.com

0 8' 16' 32'






SCALE: 1/16" = 1'-0"

SOUTHRIDGE CENTER
SUITE 2500B
RICE LAKE, WI

REVISIONS


	2
	11x17 PAPER
	DATE: 2-23-16
	JOB #:
	DRAWN BY: SGC

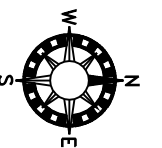

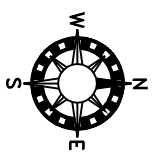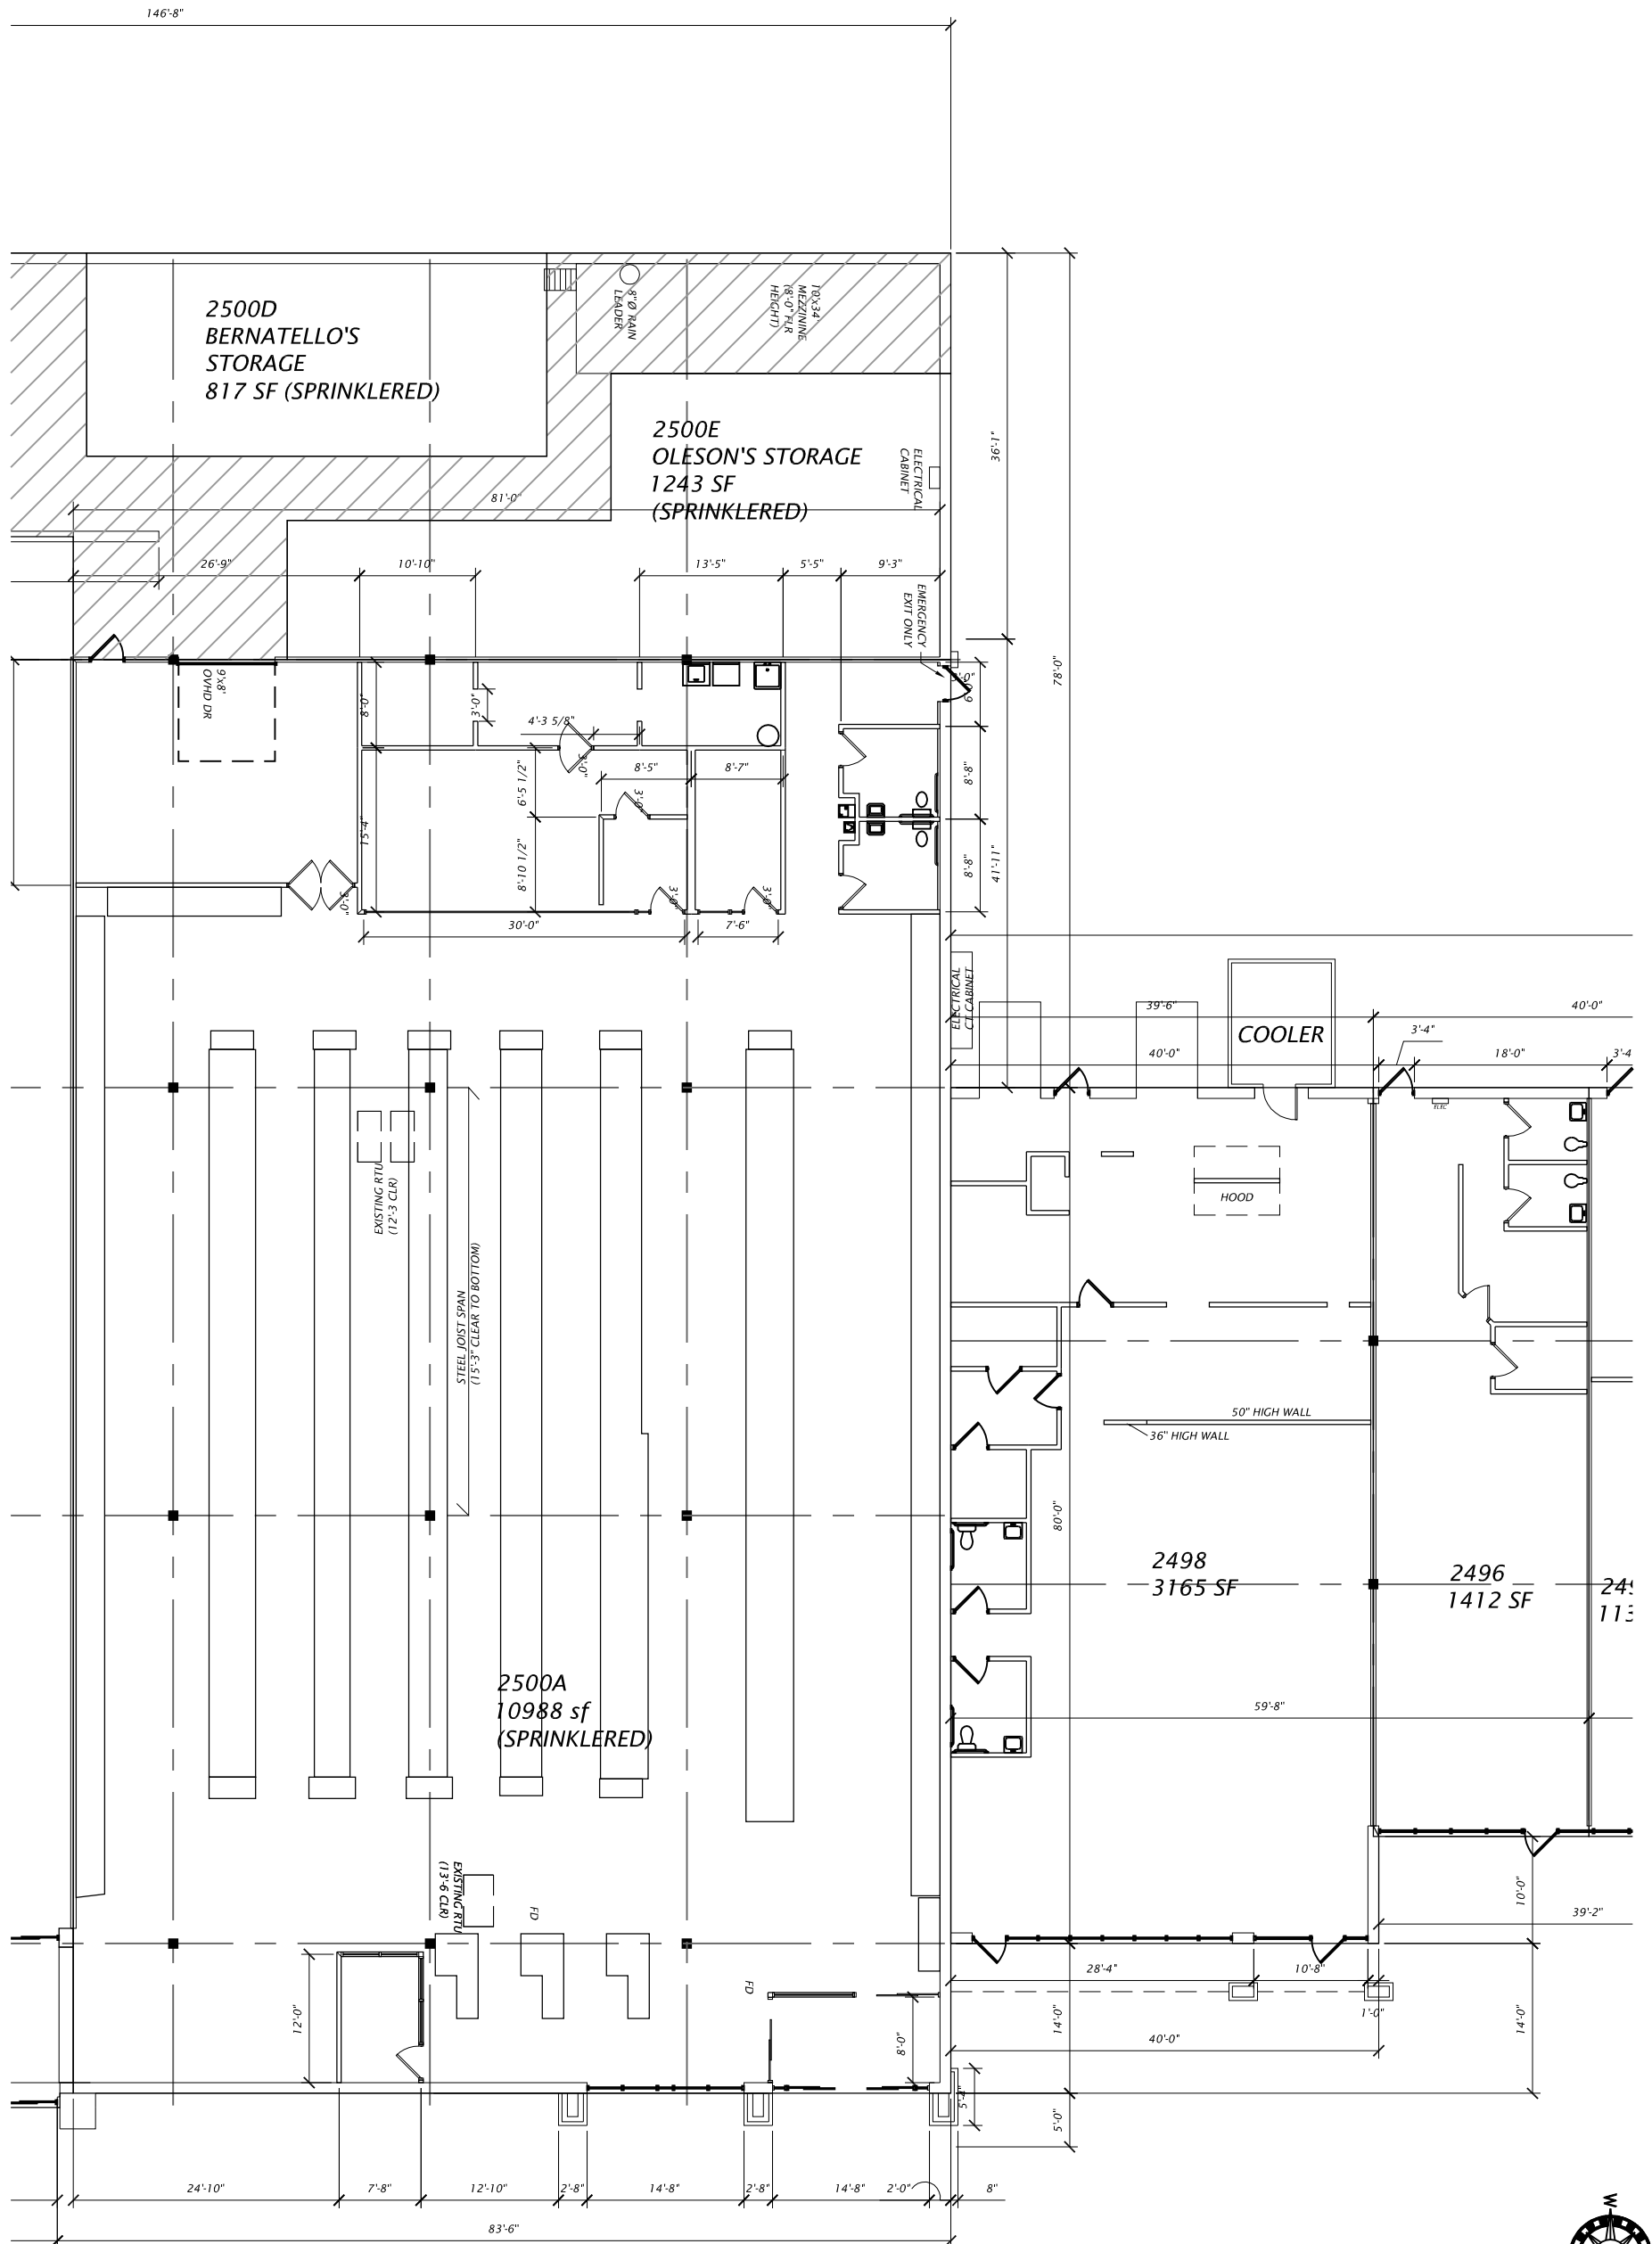


STEVE CREVISTON
ARCHITECT

S7182 Norrish Road, Eau Claire, WI 54701
PH: 715-838-8988, CELL: 715-577-1632
stevecreviston@hotmail.com

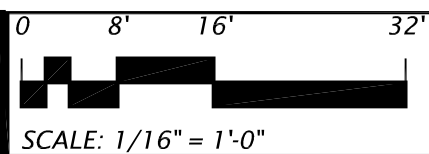

SOUTHRIDGE CENTER
SUITES 2498 & 2500A
RICE LAKE, WI

REVISIONS	3
	11x17 PAPER
	DATE: 2-23-16
	JOB #:
	DRAWN BY: SGC

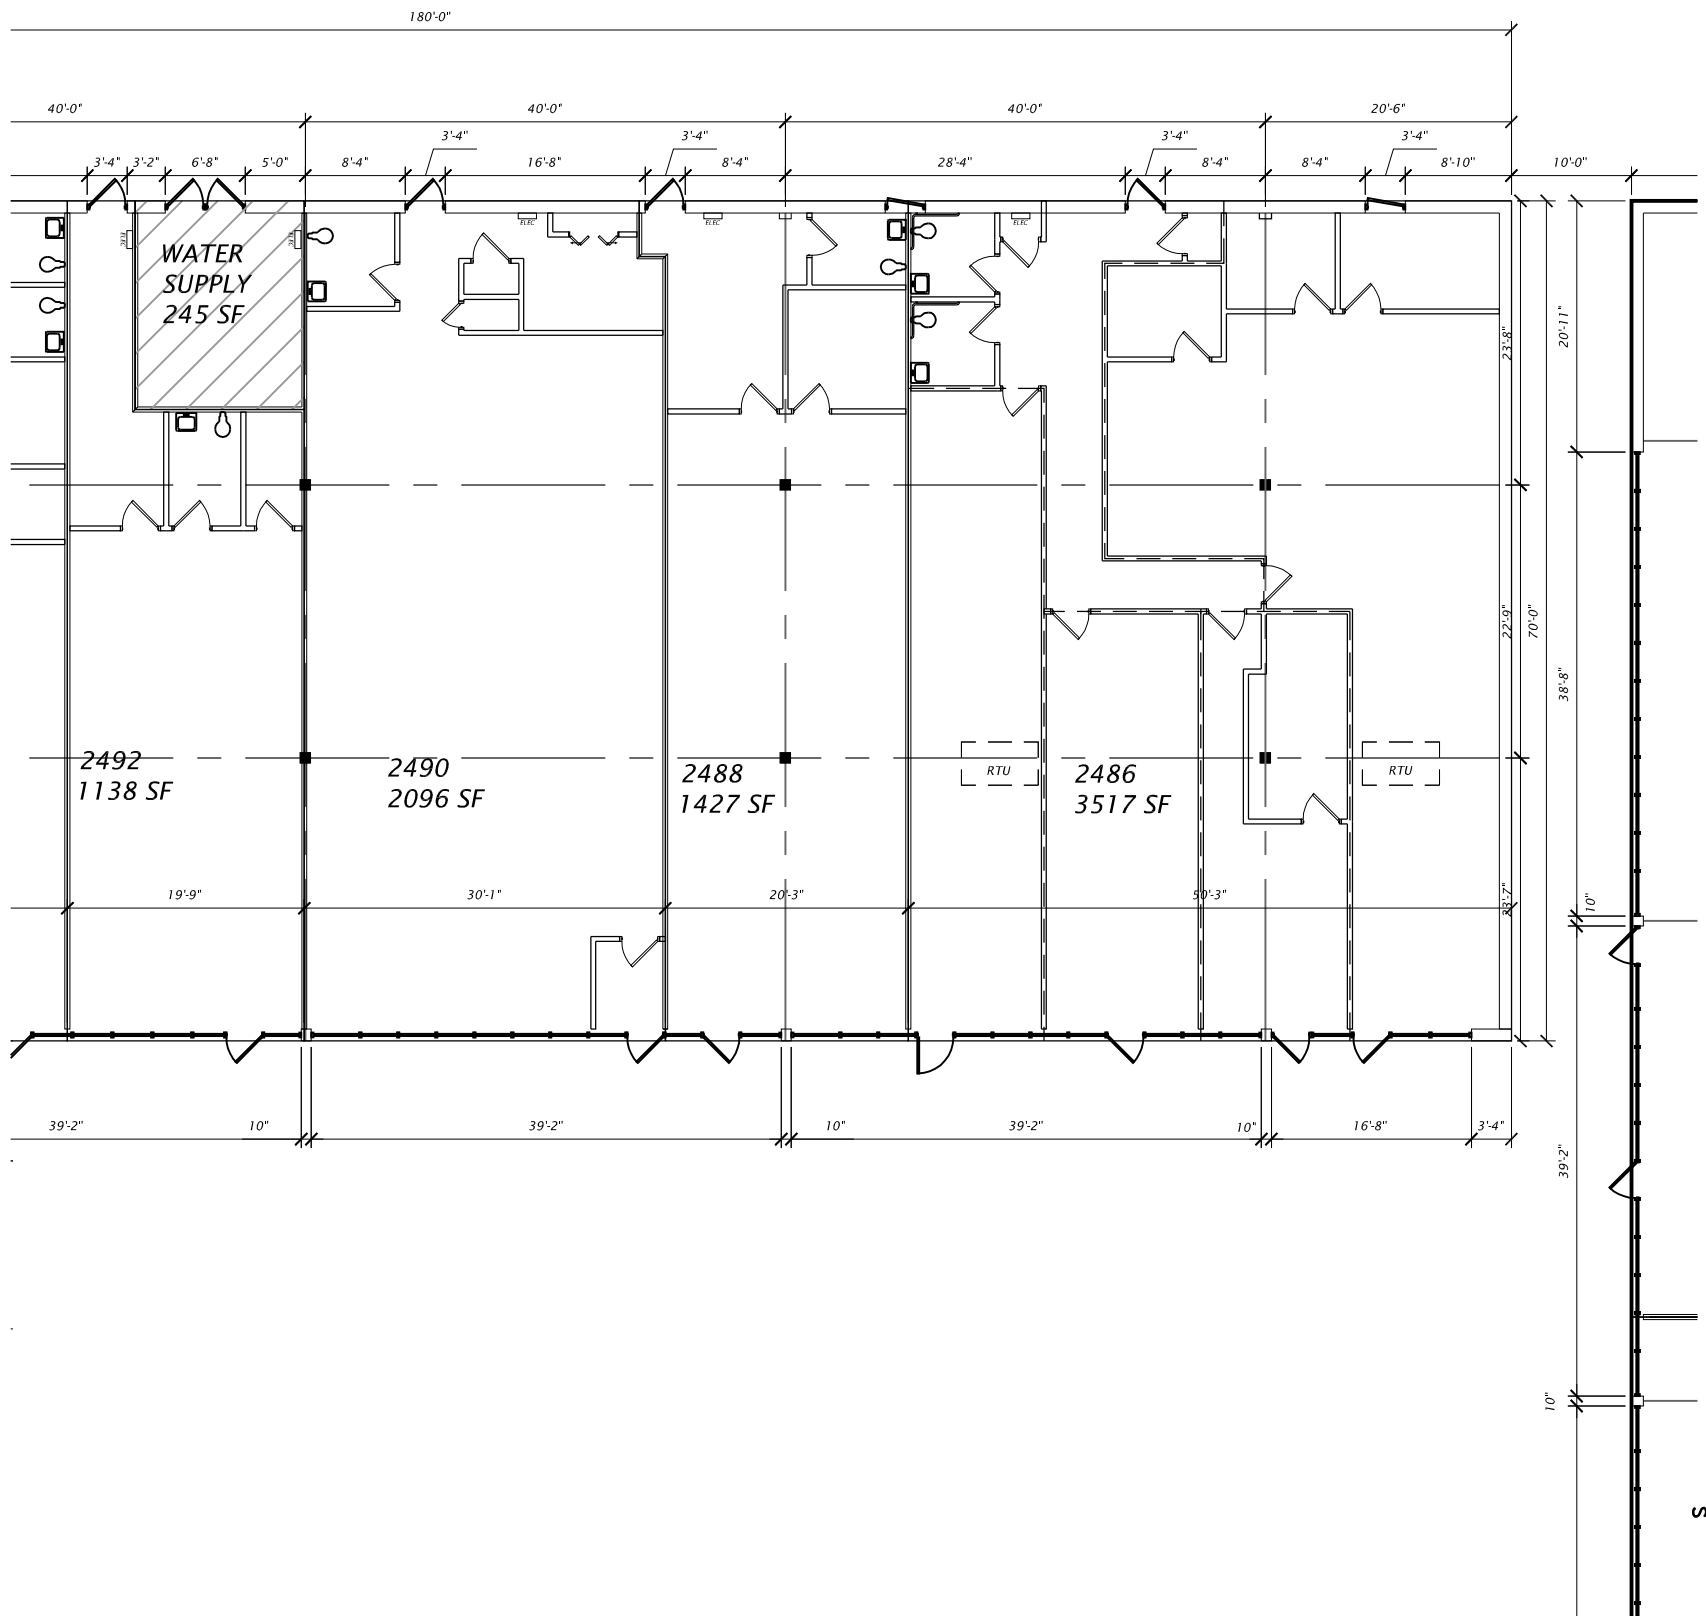

STEVE CREVISTON
ARCHITECT

S7182 Norrish Road, Eau Claire, WI 54701
PH: 715-838-8988, CELL: 715-577-1632
stevecreviston@hotmail.com

0 8' 16' 32'





SCALE: 1/16" = 1'-0"

SOUTHRIDGE CENTER
SUITES 2486 THRU 2492
RICE LAKE, WI

REVISIONS

	4
	11x17 PAPER
	DATE: 2-23-16
	JOB #:
	DRAWN BY: SGC

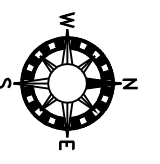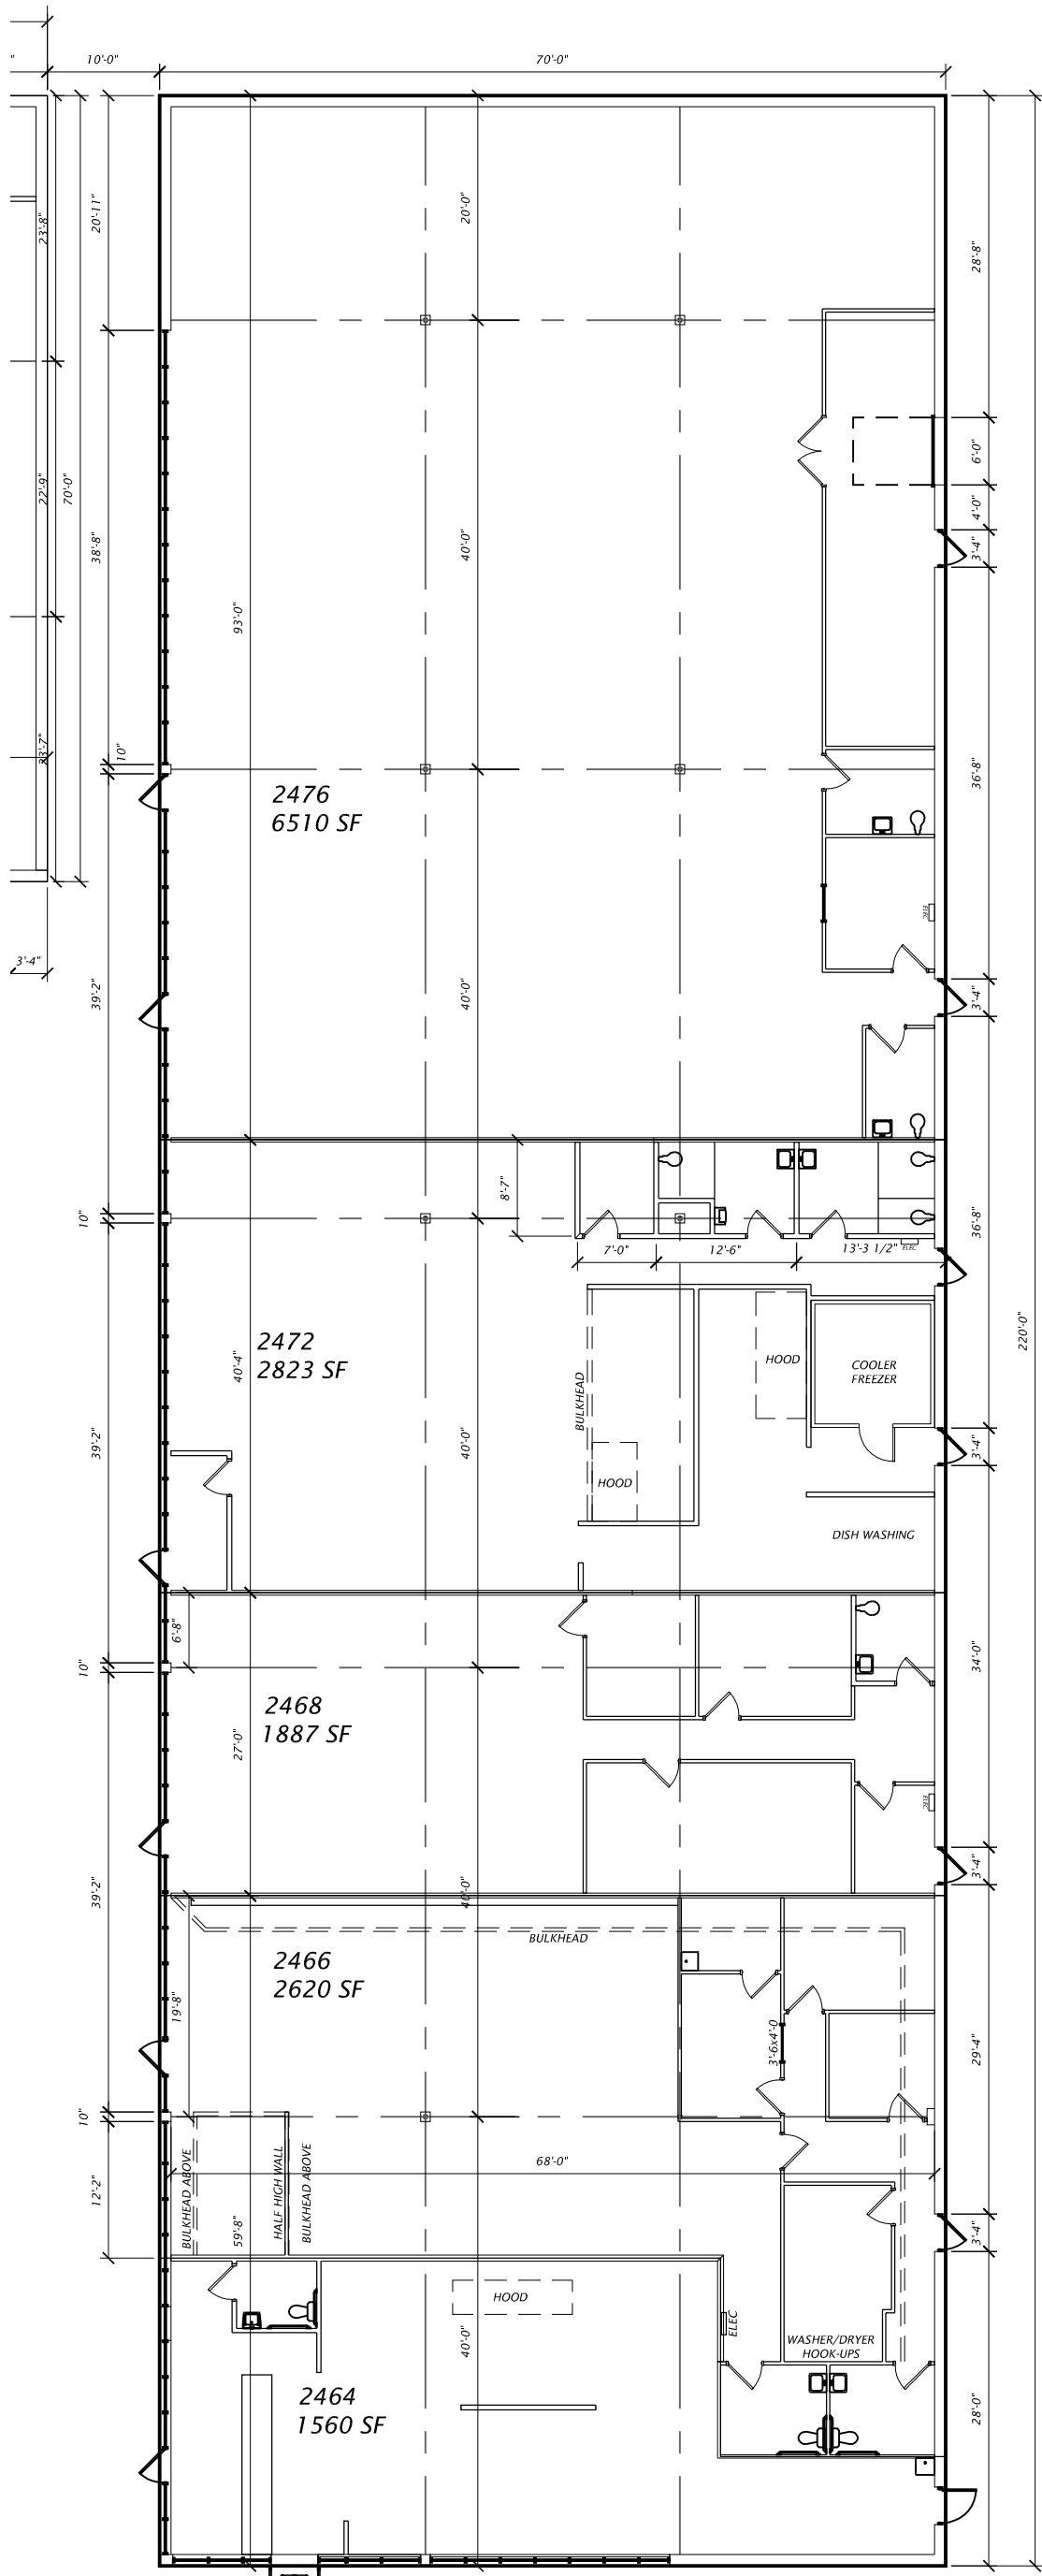

STEVE CREVISTON
ARCHITECT

57182 Norrish Road, Eau Claire, WI 54701
PH: 715-838-8988, CELL: 715-577-1632
stevecreviston@hotmail.com

0 8' 16' 32'



SCALE: 1/16" = 1'-0"

SOUTHRIDGE CENTER
NORTH BUILDING
RICE LAKE, WI

REVISIONS	4
	11x17 PAPER
	DATE: 2-23-16
	JOB #:
	DRAWN BY: SGC