


WESTRIDGE MONUMENT SIGN


CLAIREMONT AVENUE (NORTH BOUND)

CLAIREMONT AVENUE (SOUTH BOUND)


STEVE CREVISTON ARCHITECT  
 S7182 Norrish Road, Eau Claire, WI 54701  
 PH: 715-838-8988, CELL: 715-577-1632  
 stevecreviston@hotmail.com

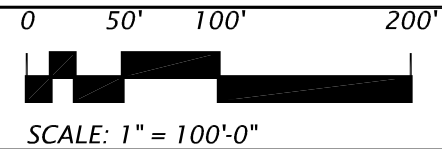

WESTRIDGE CENTER  
 SITE PLAN  
 EAU CLAIRE, WI

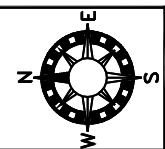

REVISIONS	A1
DATE:	11X17 PAPER
JOB #:	
DRAWN BY:	2-4-2010

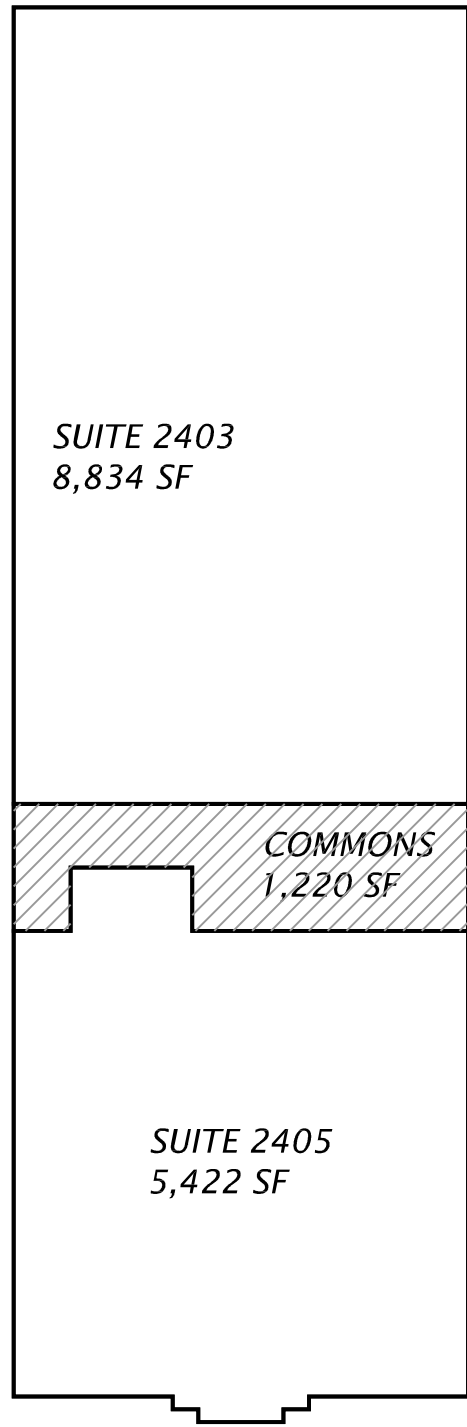



BUILDING	LEASE SF	COMMONS	FOOTPRINT
WESTRIDGE PLAZA	14,256	1,220	15,476
WESTRIDGE CENTER	25,167	--	25,167
<b>TOTALS</b>	<b>39,422</b>	<b>1,220</b>	<b>40,642</b>




**WESTRIDGE PLAZA**

**WESTRIDGE CENTER  
SPACE PLAN  
EAU CLAIRE, WI**

STEVE CREVISTON  
ARCHITECT  
S7182 Norrish Road, Eau Claire, WI 54701  
PH: 715-838-8988, CELL: 715-577-1632  
stevecreviston@hotmail.com

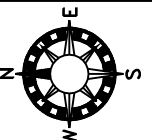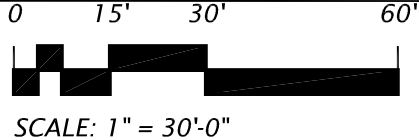


REVISIONS	A2
	11x17 PAPER
	DATE: 2-21-17
	JOB #:
	DRAWN BY: SGC

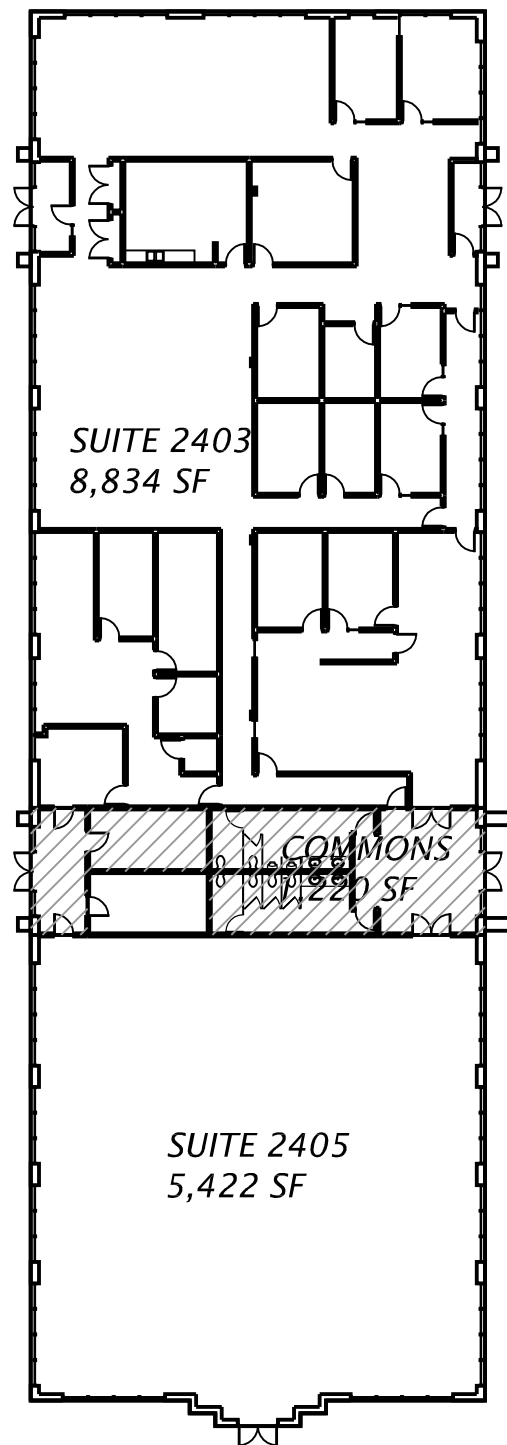


WESTRIDGE PLAZA

BUILDING	LEASE SF	COMMONS	FOOTPRINT
WESTRIDGE PLAZA	14,256	1,220	15,476
WESTRIDGE CENTER	25,167	--	25,167
<b>TOTALS</b>	<b>39,422</b>	<b>1,220</b>	<b>40,642</b>


EXISTING BUILDING IS TYPE IIIB CONSTRUCTION

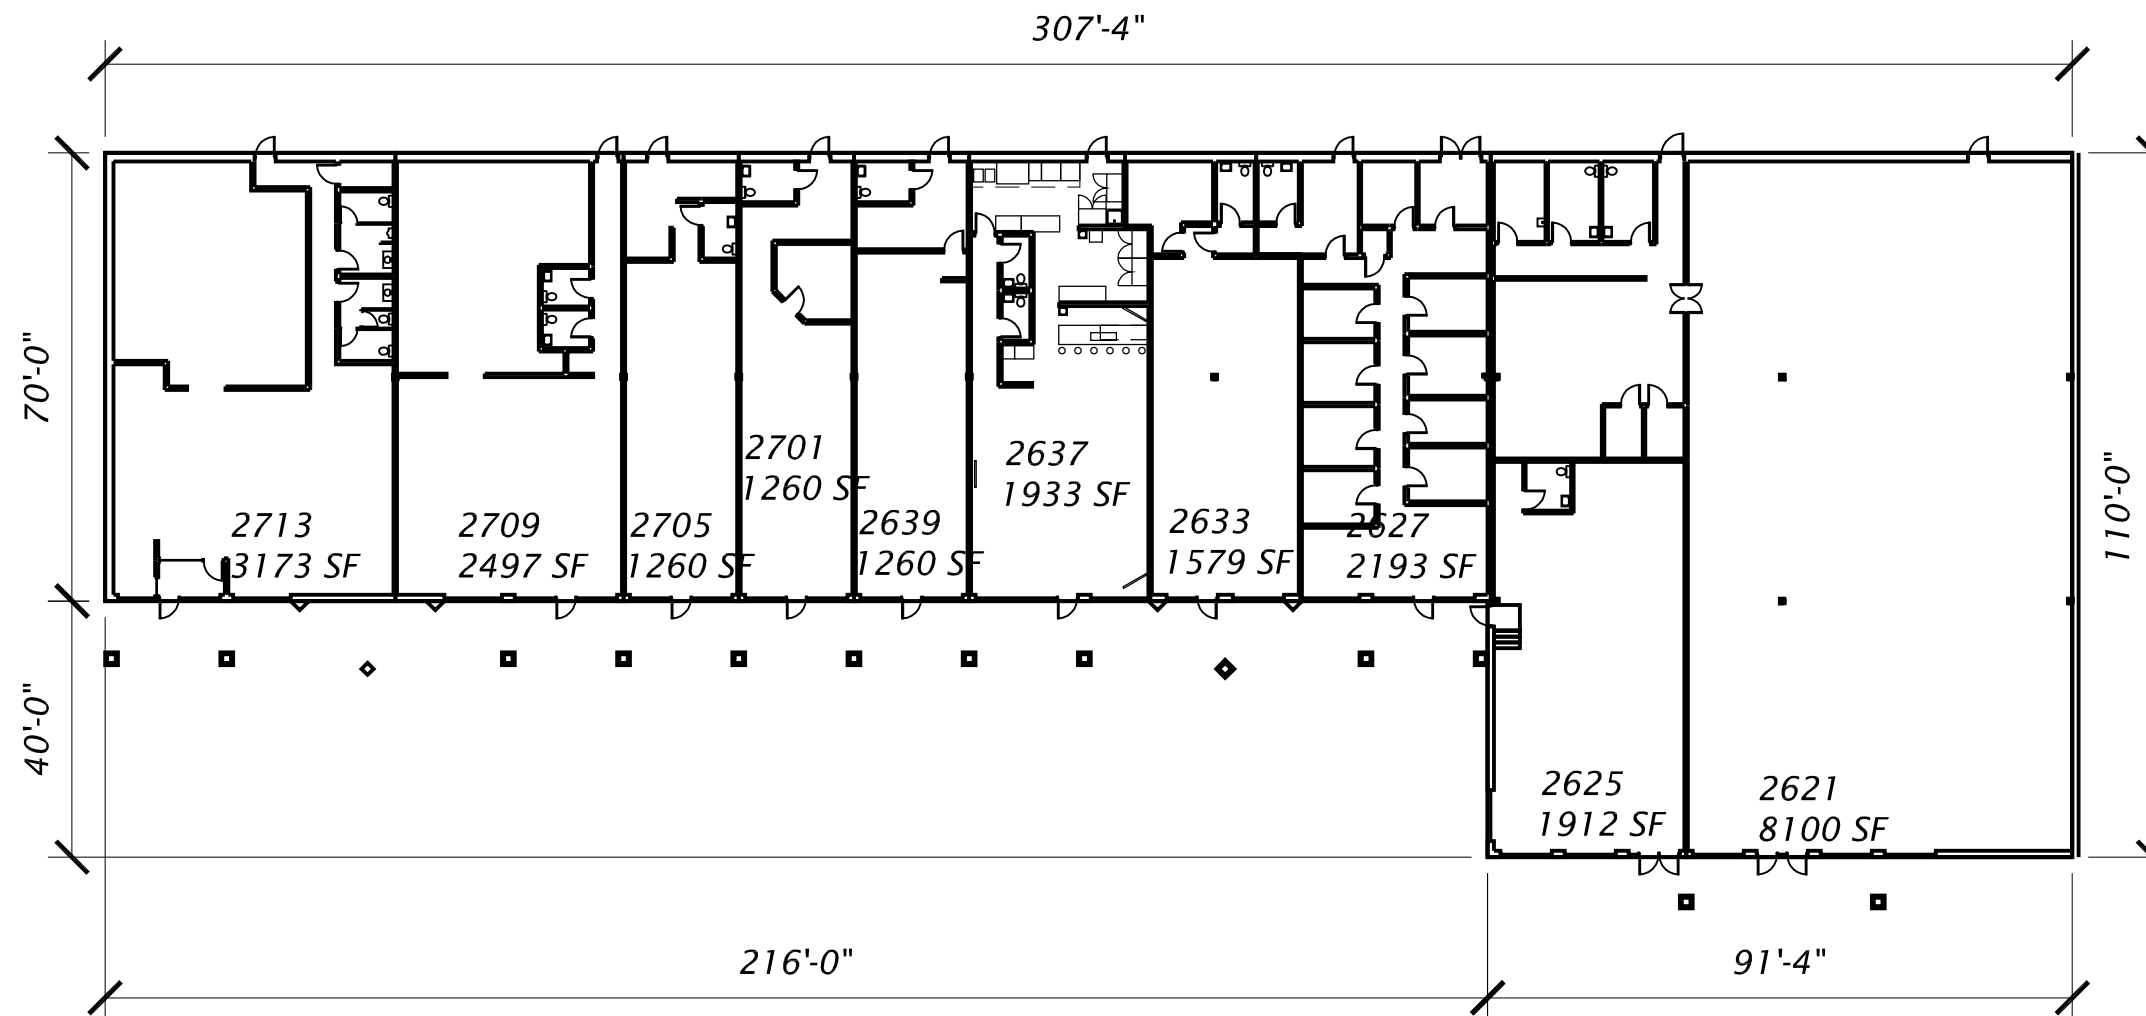



STEVE CREVISTON  
ARCHITECT  
S7182 Norrish Road, Eau Claire, WI 54701  
PH: 715-838-8988, CELL: 715-577-1632  
stevecreviston@hotmail.com

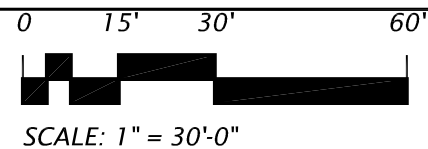

WESTRIDGE CENTER  
DETAILED PLAN  
EAU CLAIRE, WI

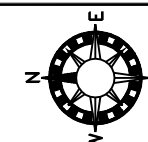


REVISIONS	A3
	11x17 PAPER
	DATE:
	JOB #:
	DRAWN BY: Z-SCC

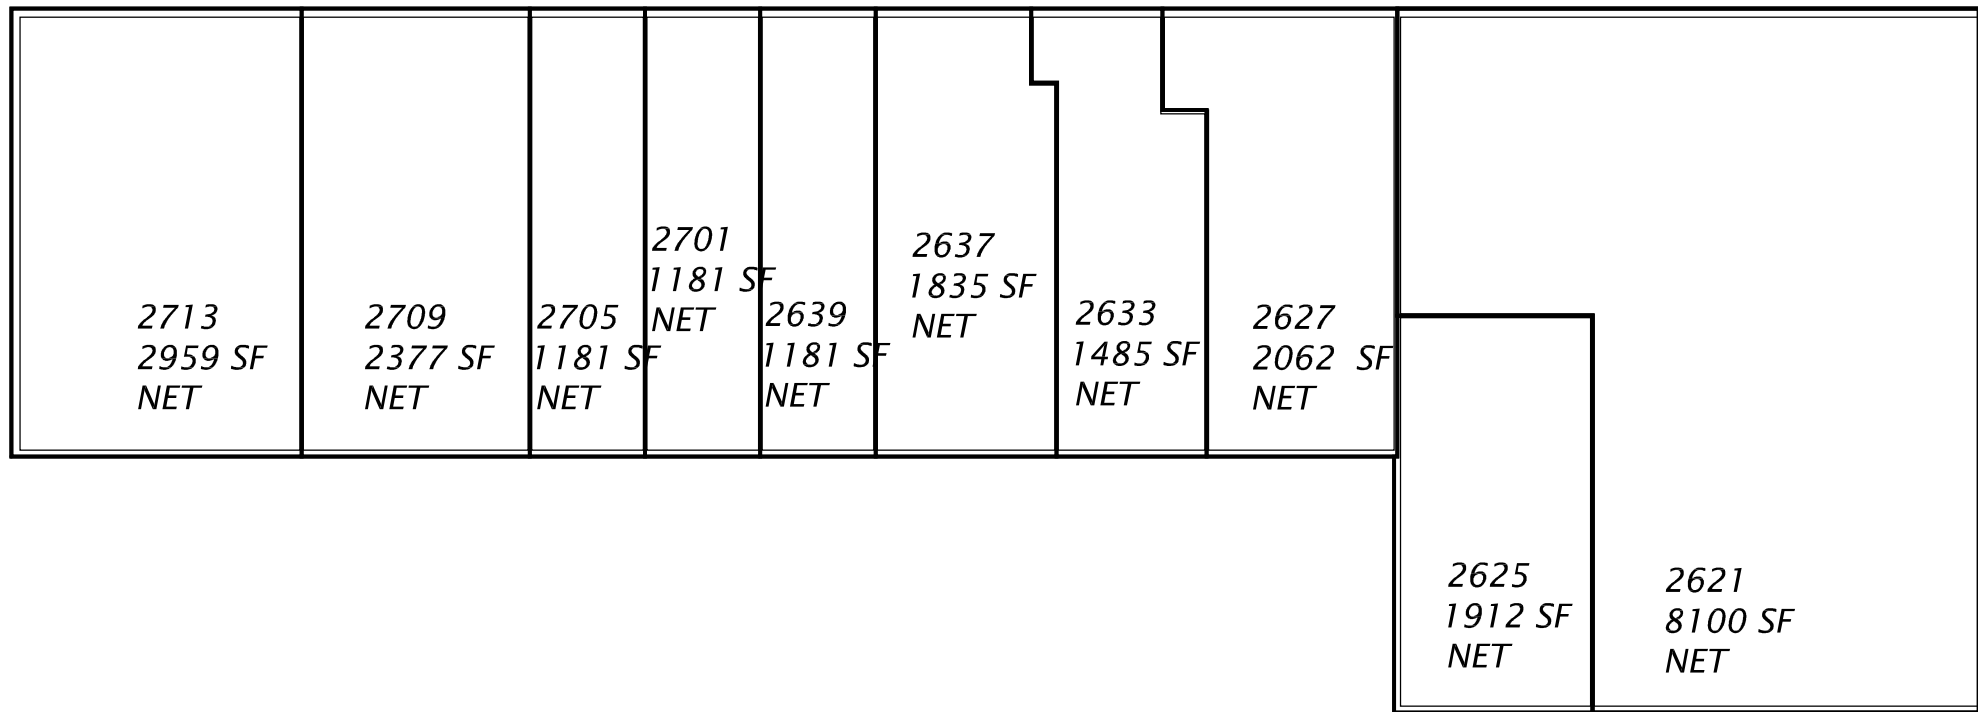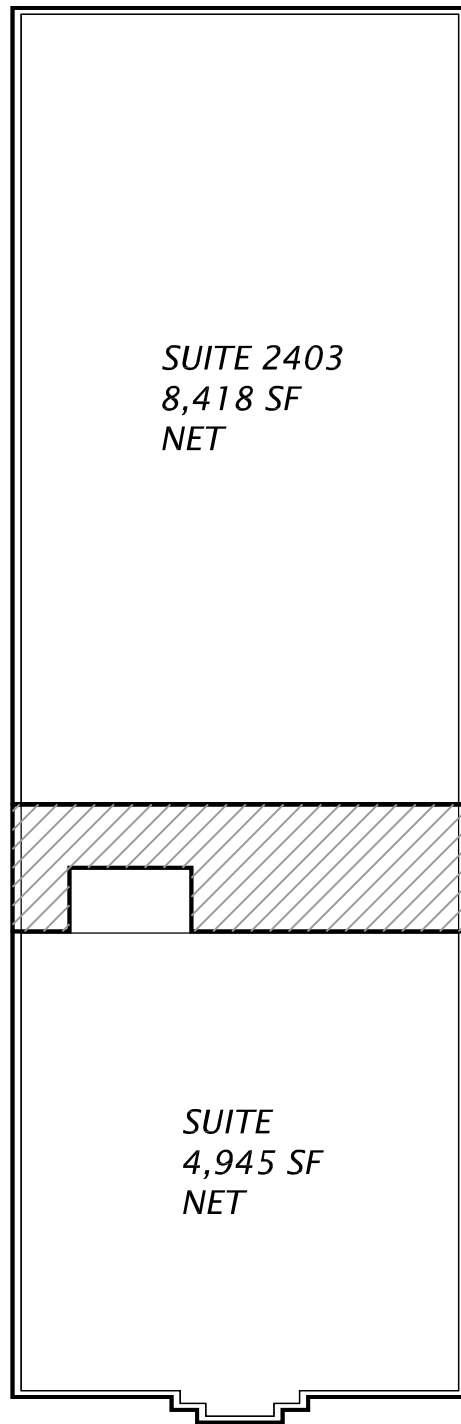


WESTRIDGE PLAZA


STEVE CREVISTON  
ARCHITECT  
57182 Norrish Road, Eau Claire, WI 54701  
PH: 715-838-8988, CELL: 715-577-1632  
stevecreviston@hotmail.com

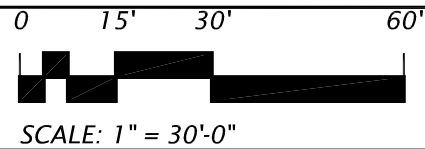


WESTRIDGE CENTER  
NET SF SPACE PLAN  
EAU CLAIRE, WI

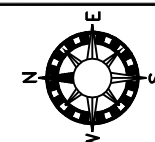


REVISIONS	A4
	11x17 PAPER
	DATE:
	JOB #:
	DRAWN BY: Z-SC

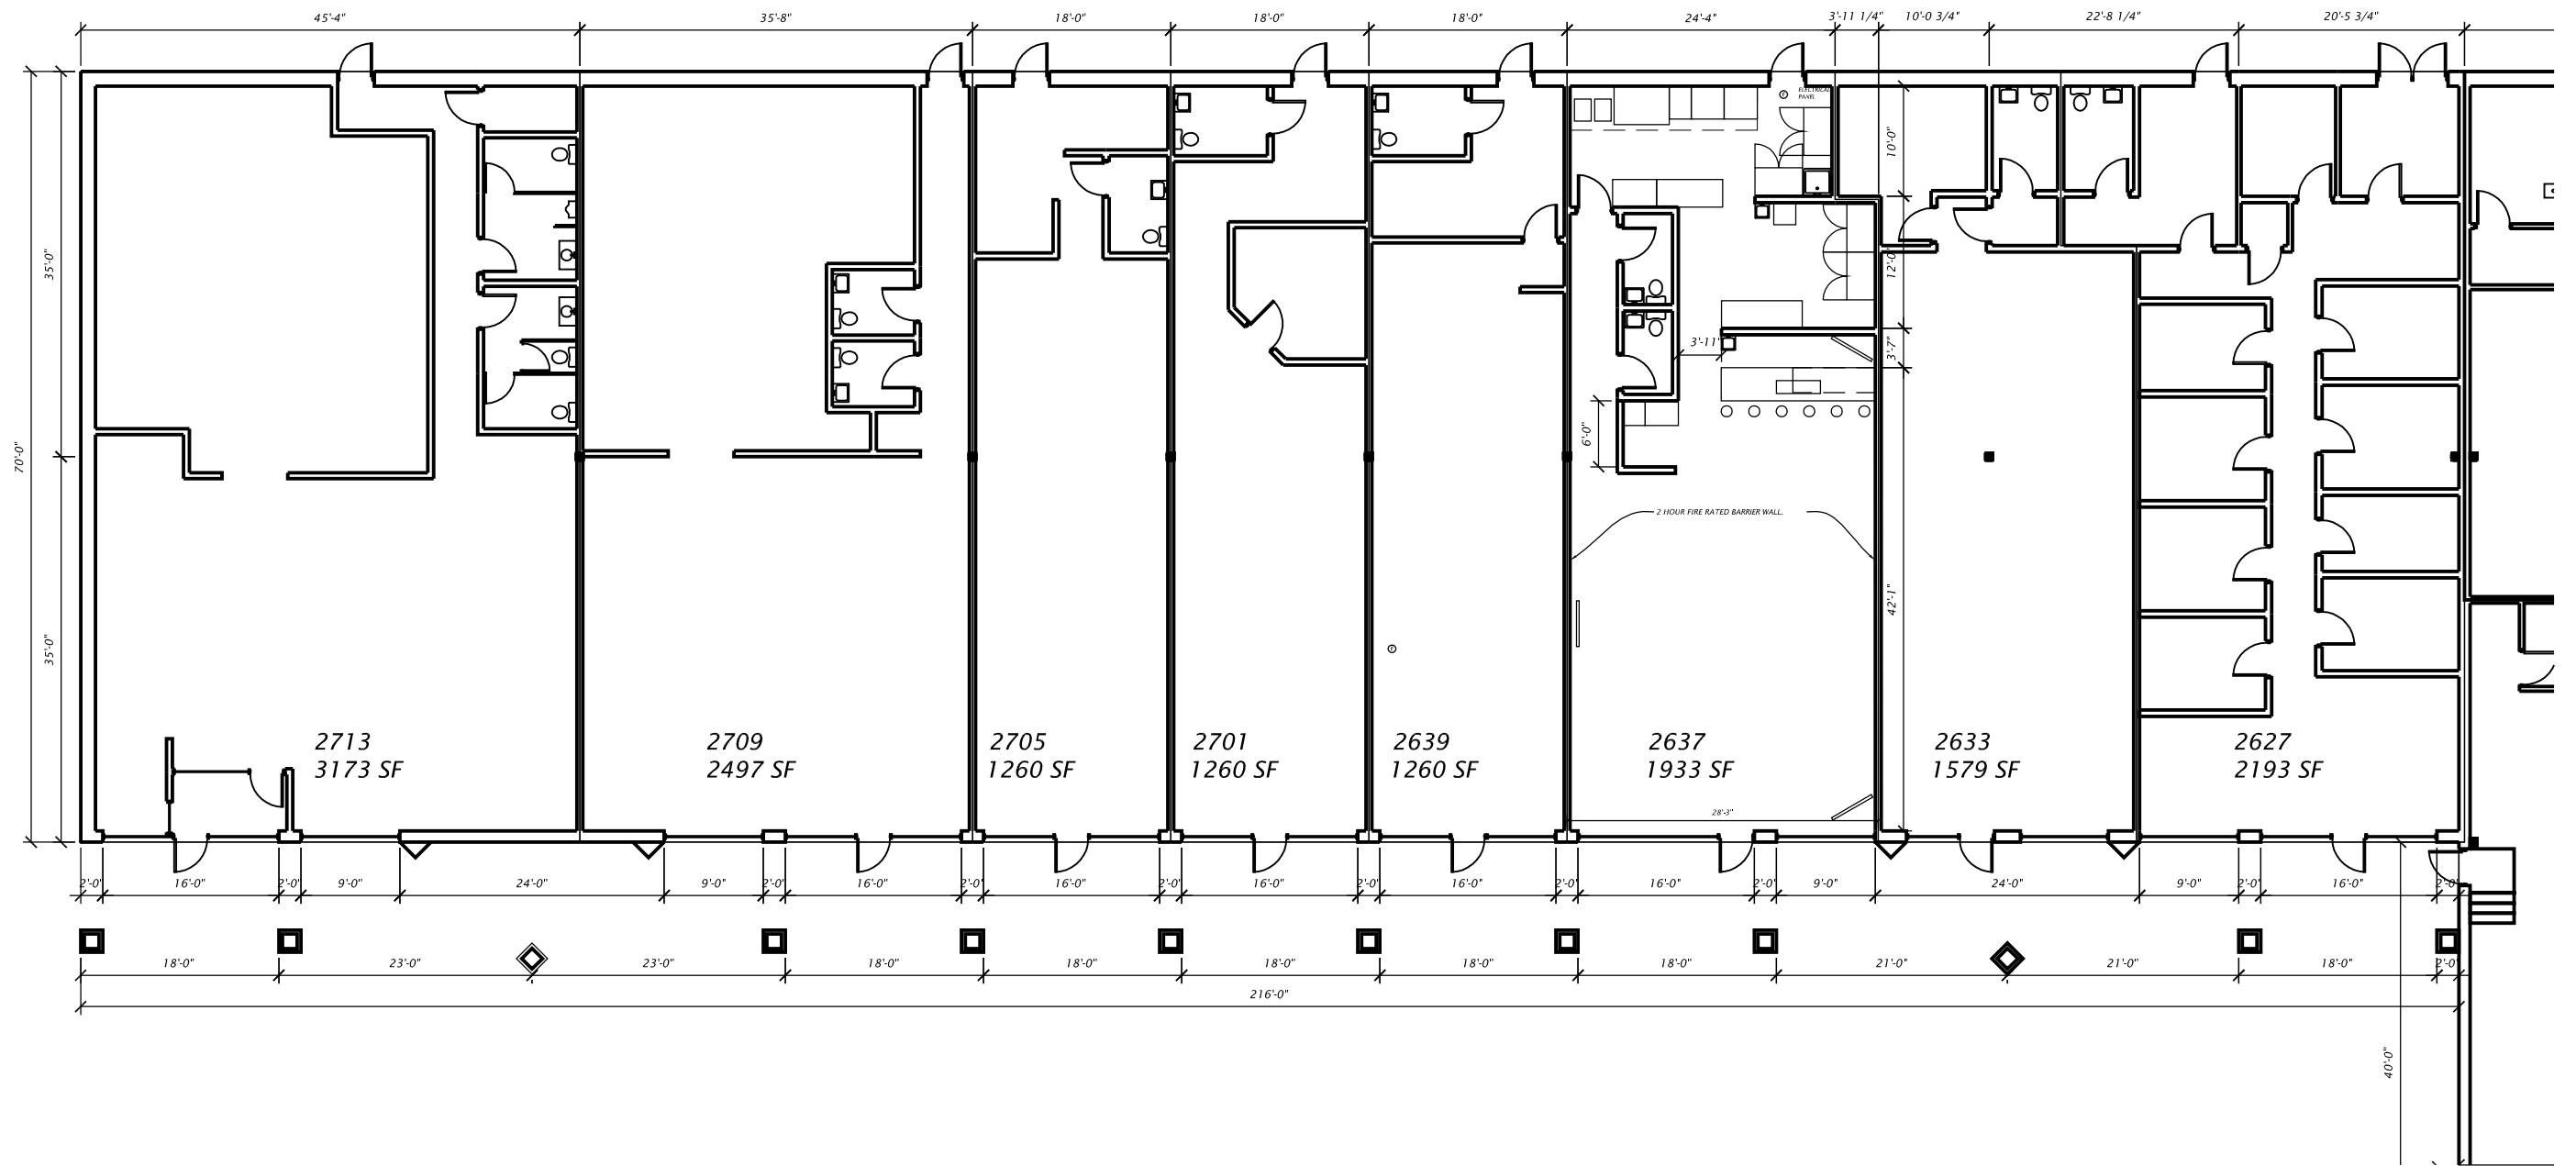


STEVE CREVISTON  
ARCHITECT  
S7182 Norrish Road, Eau Claire, WI 54701  
PH: 715-838-8988, CELL: 715-577-1632  
stevecreviston@hotmail.com

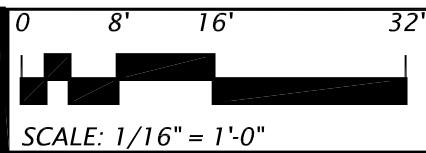

WESTRIDGE CENTER  
CENTER - NORTH END  
EAU CLAIRE, WI

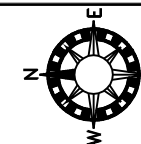

REVISIONS	1
	11x17 PAPER
	DATE:
	JOB #:
	DRAWN BY: 2-2500

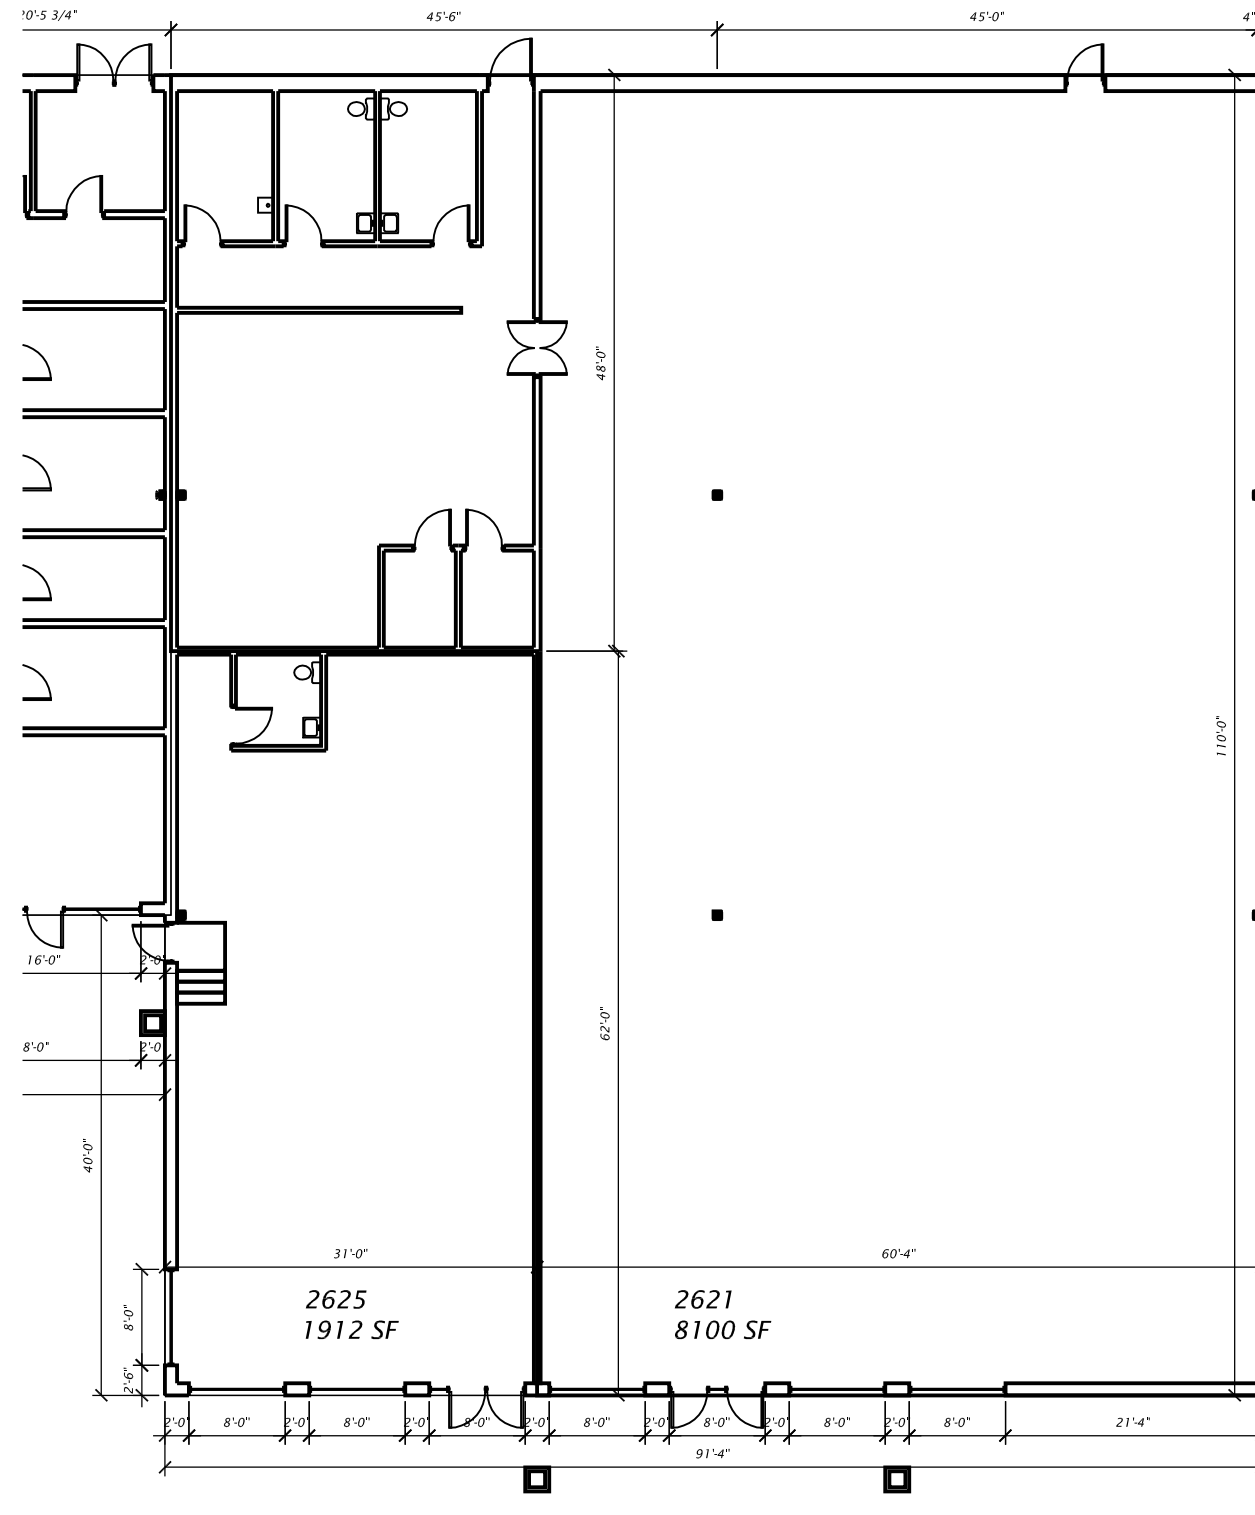

STEVE CREVISTON  
ARCHITECT


S7182 Norrish Road, Eau Claire, WI 54701  
PH: 715-838-8988, CELL: 715-577-1632  
stevecreviston@hotmail.com

0 8' 16' 32'




SCALE: 1/16" = 1'-0"

WESTRIDGE CENTER  
CENTER - SOUTH END  
EAU CLAIRE, WI

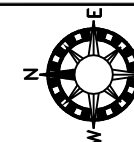

REVISIONS	2
	11x17 PAPER
	DATE:
	JOB #:
	DRAWN BY: 2-300

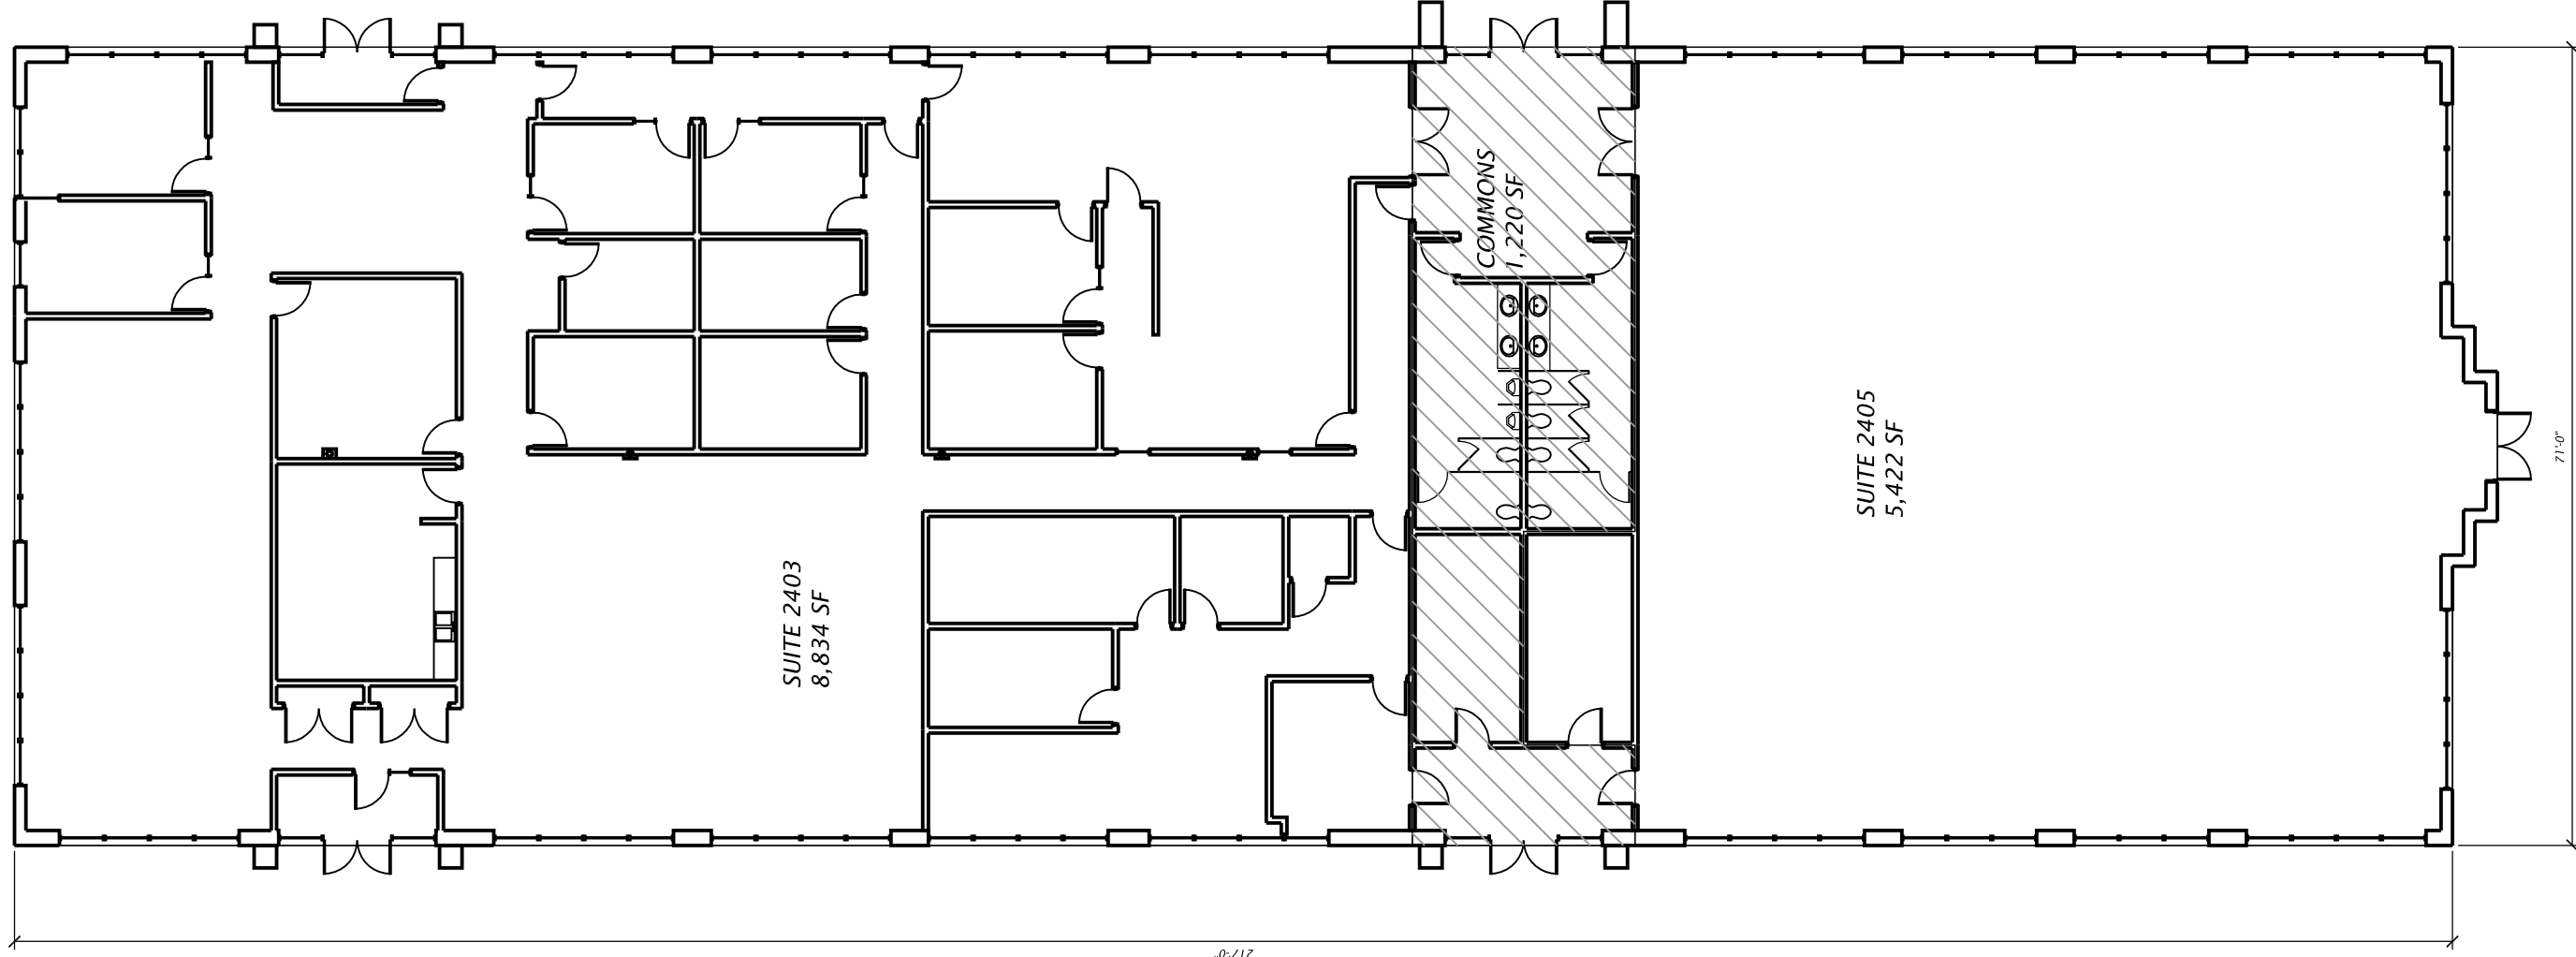


STEVE CREVISTON  
ARCHITECT  
57182 Norrish Road, Eau Claire, WI 54701  
PH: 715-838-8988, CELL: 715-577-1632  
stevecreviston@hotmail.com

0 8' 16'



SCALE: 1/16" = 1'-0"

32' WESTRIDGE CENTER  
PLAZA  
EAU CLAIRE, WI

 

REVISIONS

11x17 PAPER

DATE

JOB #

DRAWN BY: Z-BC

3